
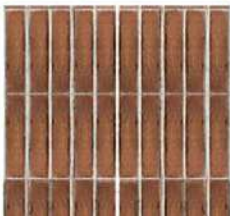



BLOCK D1-D5  
HOUSES




BRICK DETAIL -  
BRICK TYPE 2  
LIGHT RED MULTI MIX



BRICK DETAIL -  
BRICK TYPE 1b  
DARK SELECTED RED MIX



METAL WORK RAL 7032 -  
PEBBLE GREY



RED TILES

Material Schedule




**Roof/ Parapet:**  
01a Metal coping in RAL 7032 colour  
01b Stone / Concrete Coping  
01c Parapet detail- alternating  
recessed / flush double soldier course  
01d red concrete plain roof tiles

**Brickwork:**  
02a Stretcher Bond Brick Type 1 Dark  
Red Multi Mix  
02b Stretcher Bond Brick Type 2 Light  
Red Multi Mix  
02c Brick Type 3 Solid red mix Brick

**Brickwork Detail:**  
03a Projecting header detail in brick  
type 2c  
03b Brick soldier course in brick type  
02c  
03c Rusticated Brickwork/Projecting  
stretcher bond  
03d Brickwork wall with brick on edge  
coping in brick type 02c  
03e Recessed brick panel  
03f Brick on edge window sill  
03g Stacked brickwork detail in brick  
type 02c solid red mix

**Windows/Doors/Balustrade:**  
04a Metal railings to match windows  
colour (RAL 7032 )  
04b Powder coated aluminium door /  
window system with metal panel detail  
to window head (RAL 7032 )  
04c Powder coated aluminium window  
system with metal panel detail to  
window head (RAL 7032 )  
04d Aluminium service doors with  
louvered vent panel colour (RAL 7032 )  
04e Aluminium Entrance door system  
with side glazed panel, to match  
windows colour (RAL 7032 )  
04f Aluminium/glazed entrance door  
system with frames to match windows  
colour (RAL 7032 )

**Others:**  
05 Metal entrance canopy colour to  
match windows(RAL 7032 )  
06 Metal signage for Block entrance to  
match windows colour (RAL 7032 )  
07 Solid Aluminium privacy screens to  
balconies to match windows colour  
(RAL 7032 )  
08 Metal balcony frame system  
(RAL 7032 )

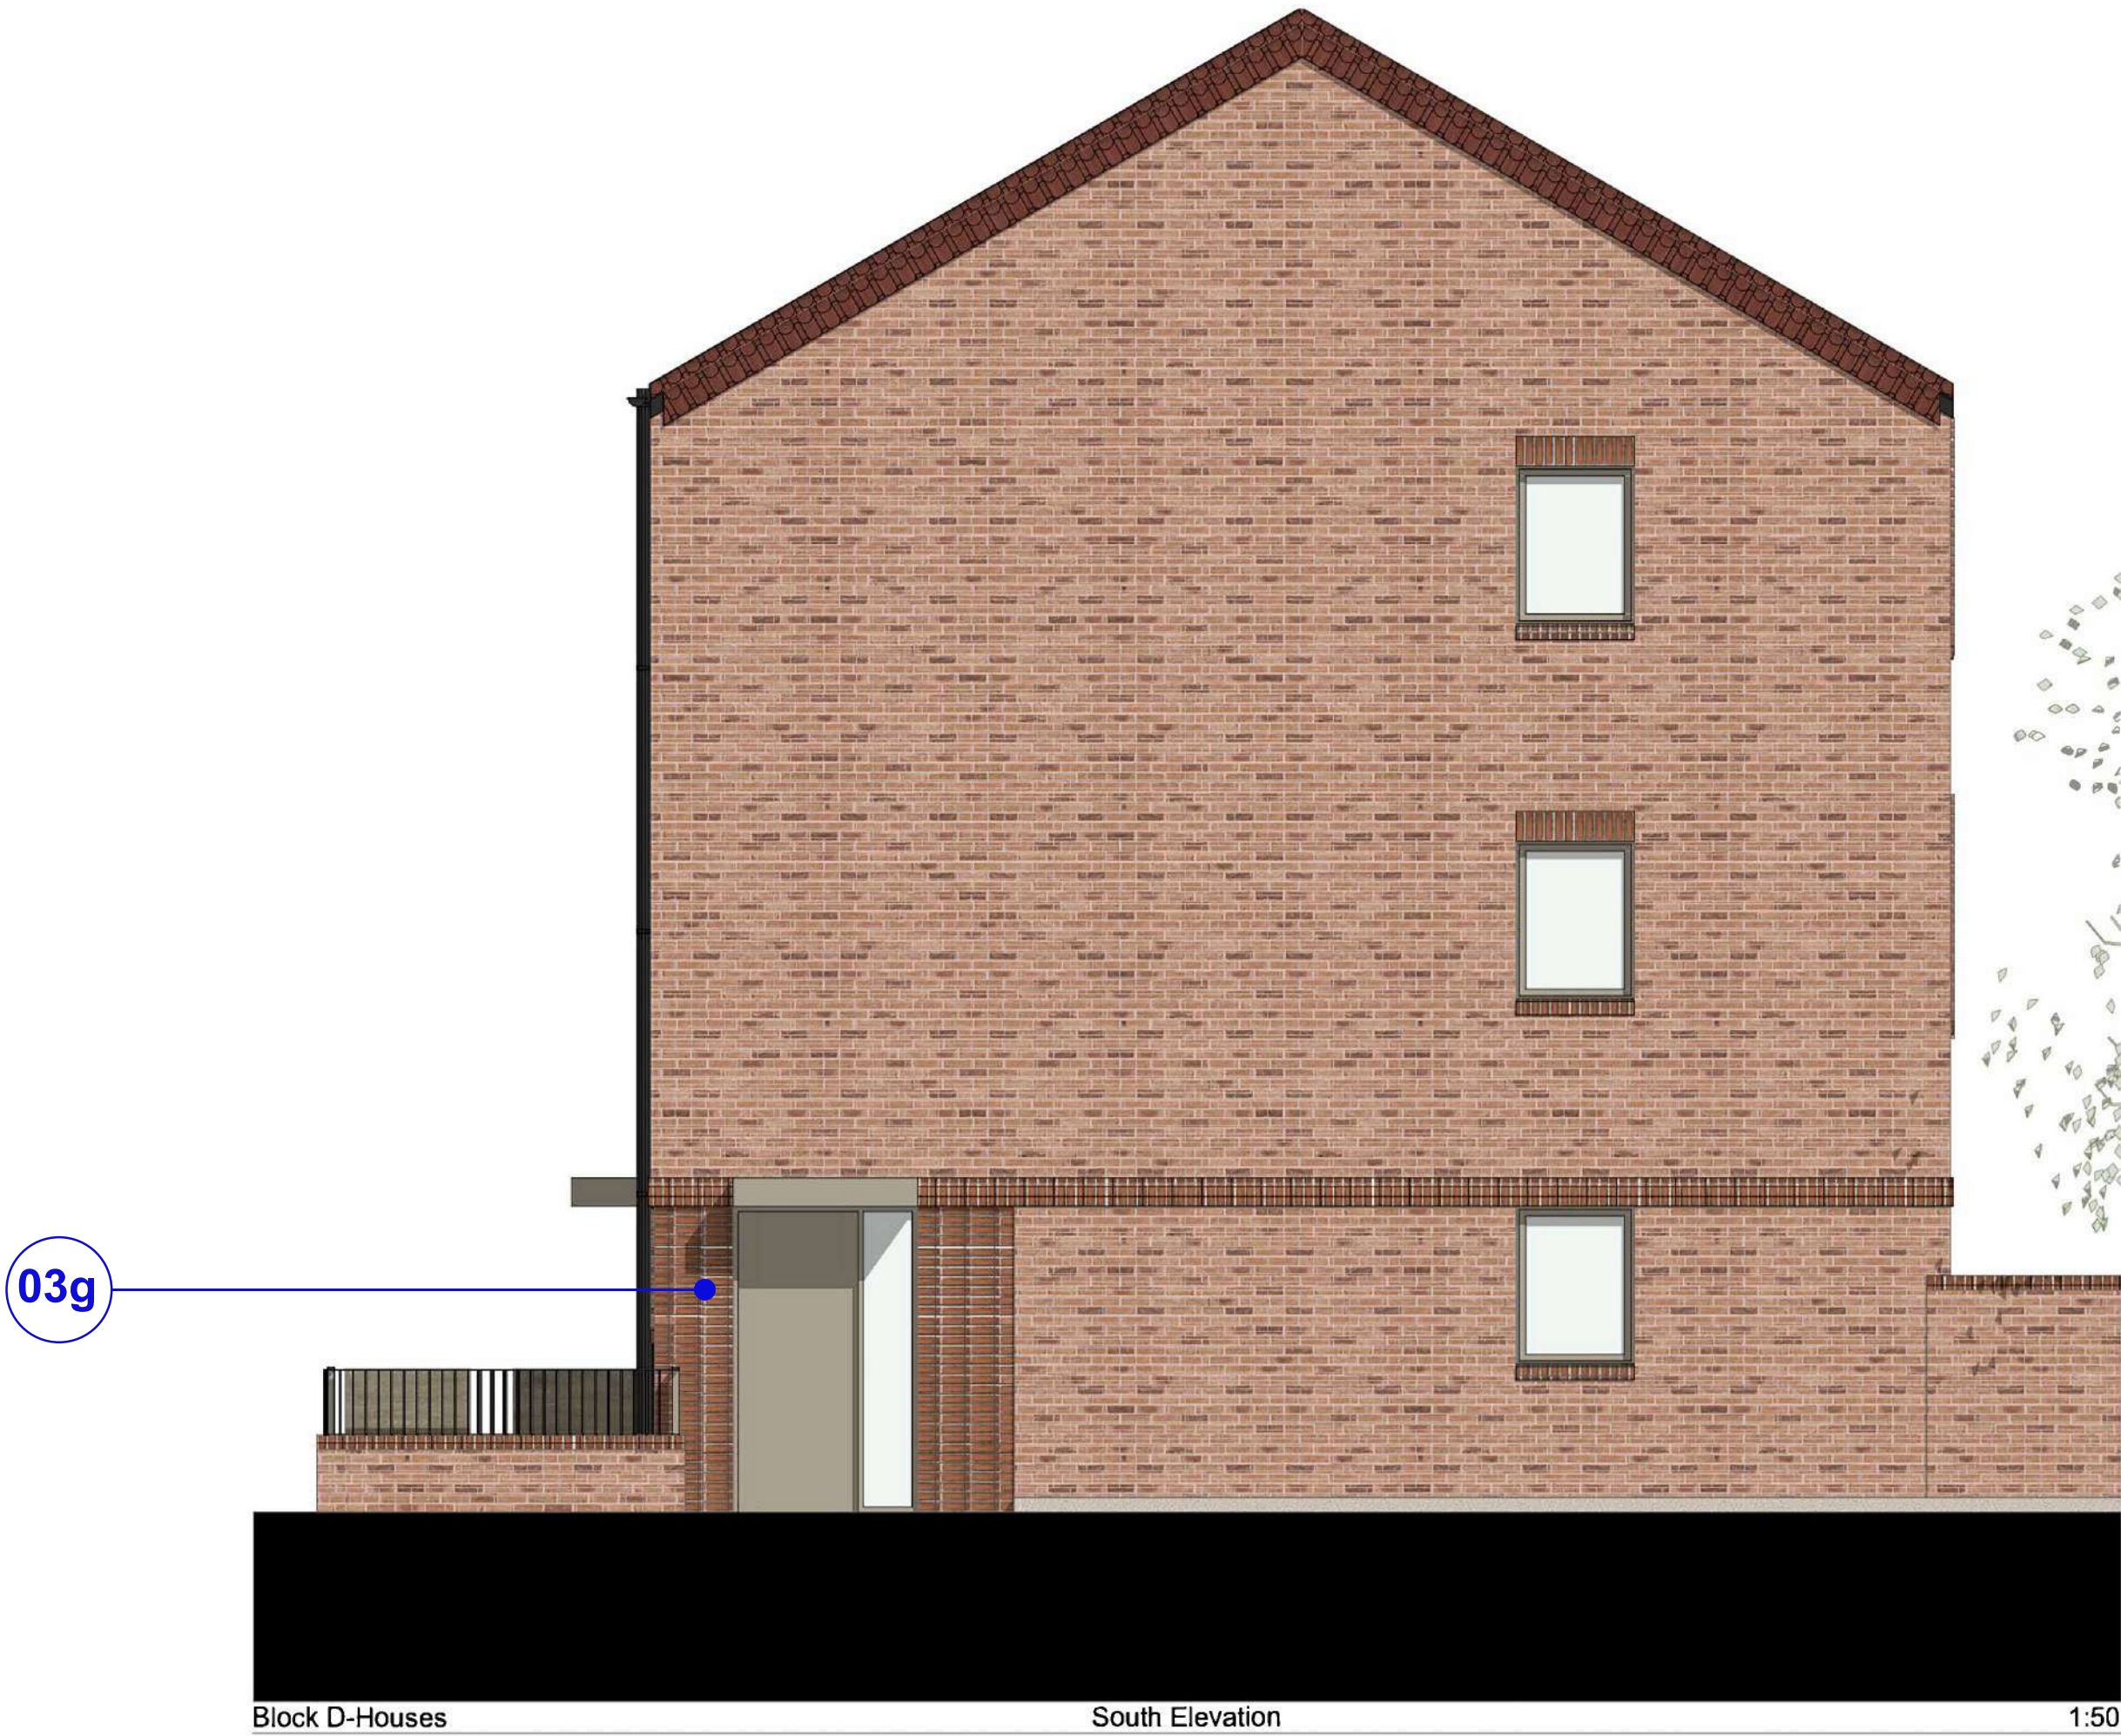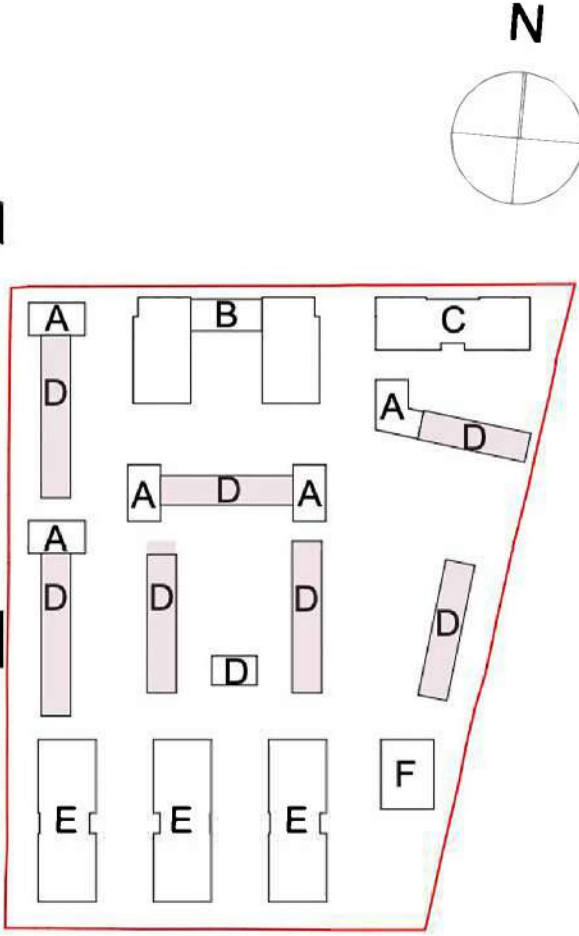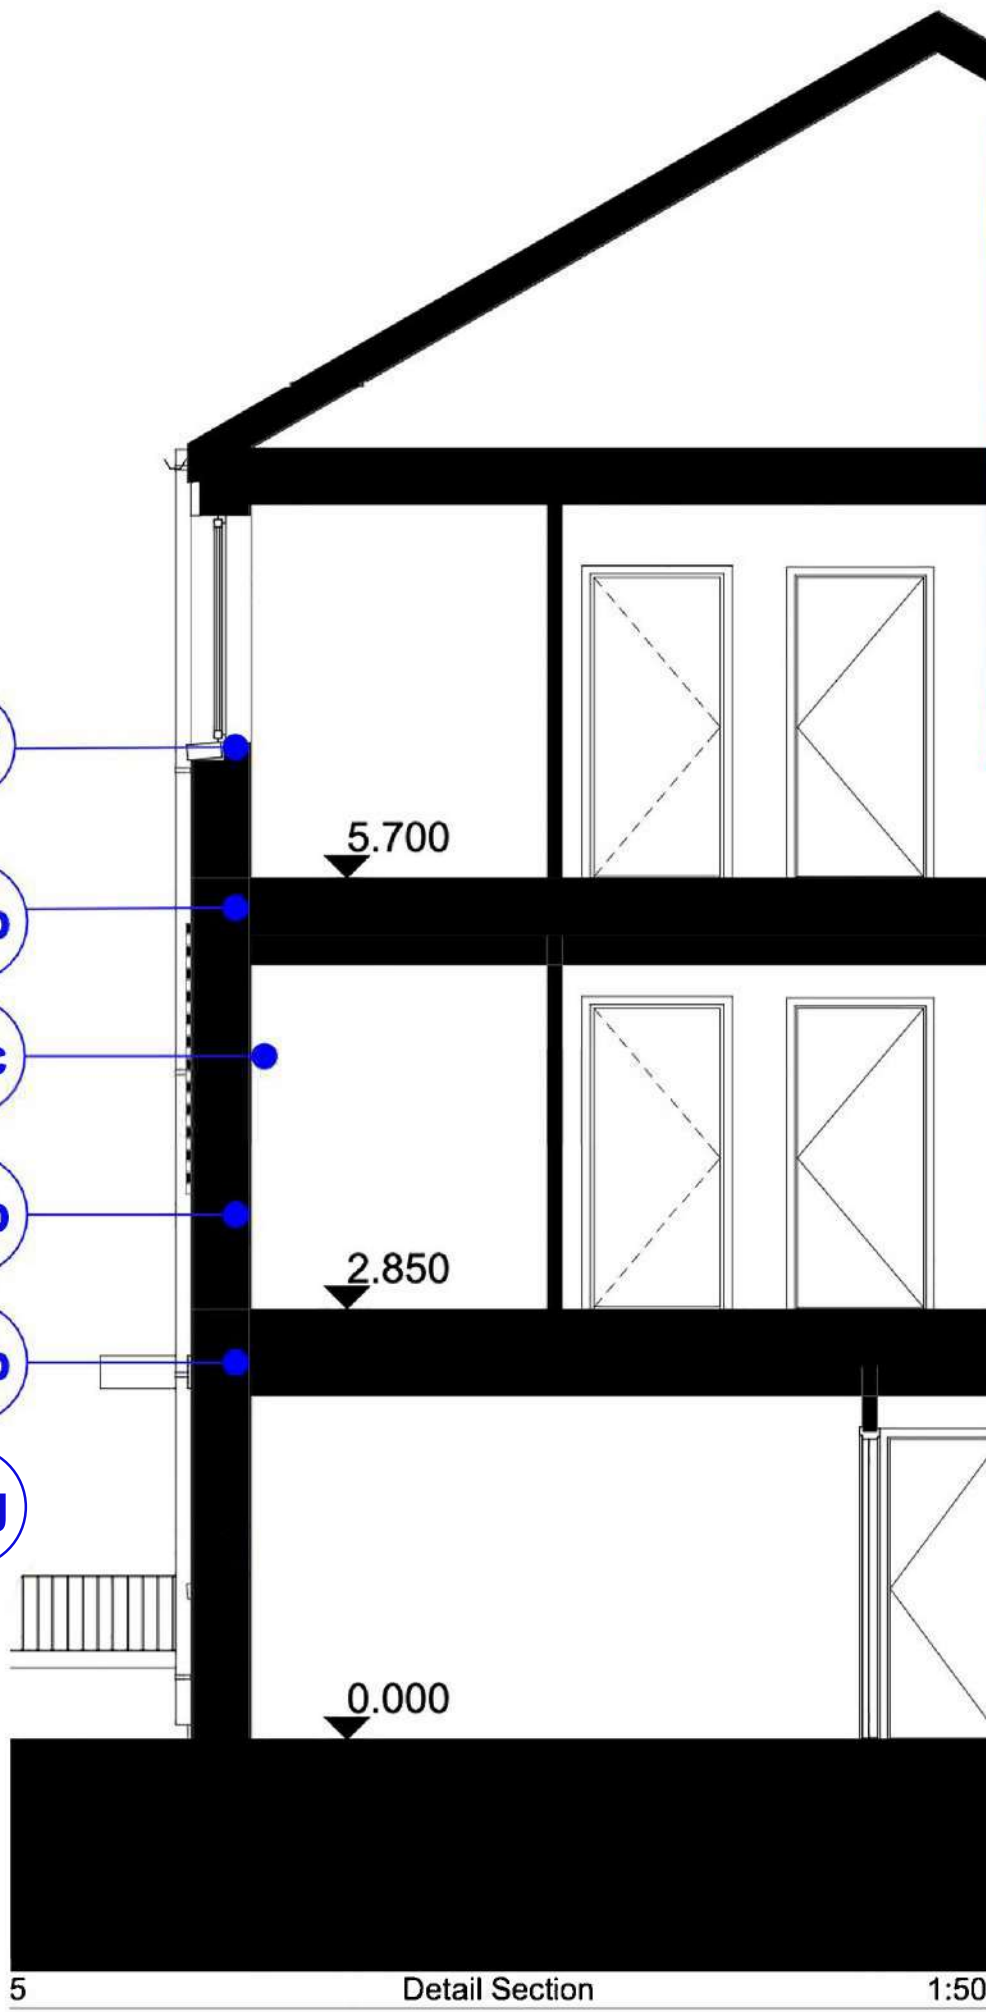

Any errors and omissions to be reported to the Architect prior to commencement. Dimensions and areas are based on survey information provided by the client. This drawing is copyright © STOCKWOOL. All dimensions to be checked on site. Do not scale.

P1	30/08/2023	Planning Issue
00	04/09/2023	
rev	date	description

stockwool

6 Orsman Road London N1 5QJ  
020 7264 8600 info@stockwool.co.uk

Client  
Bellway Homes

Project  
BELVEDERE

Drawing  
Block D Detailed Elevations  
and Section

Design Stage  
Purpose  
Planning Application

Scale  
CAD File  
Date created  
Drawn  
Checked

Layout status

Project no\_Drawing no\_Revision  
3499-STO-ZZ-EX-PL-A-20453  
P1