




01 First Floor

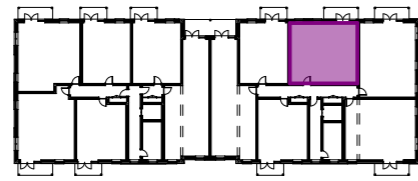


02 Second Floor

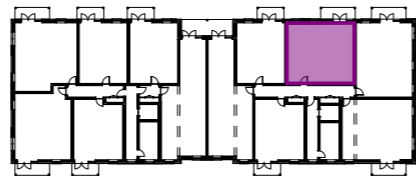

03 Third Floor

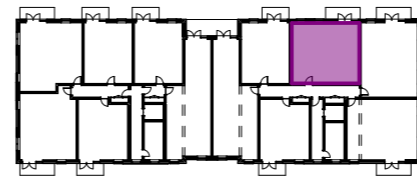


04 Fourth Floor

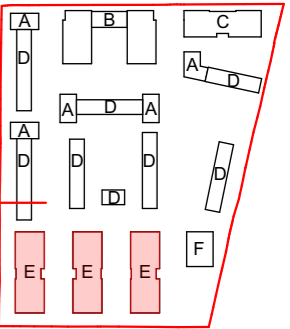

Flat Type E04 2B4P 71.2m²

Flat Type E04		
01 First Floor		3
02 Second Floor		3
03 Third Floor		3
04 Fourth Floor		3

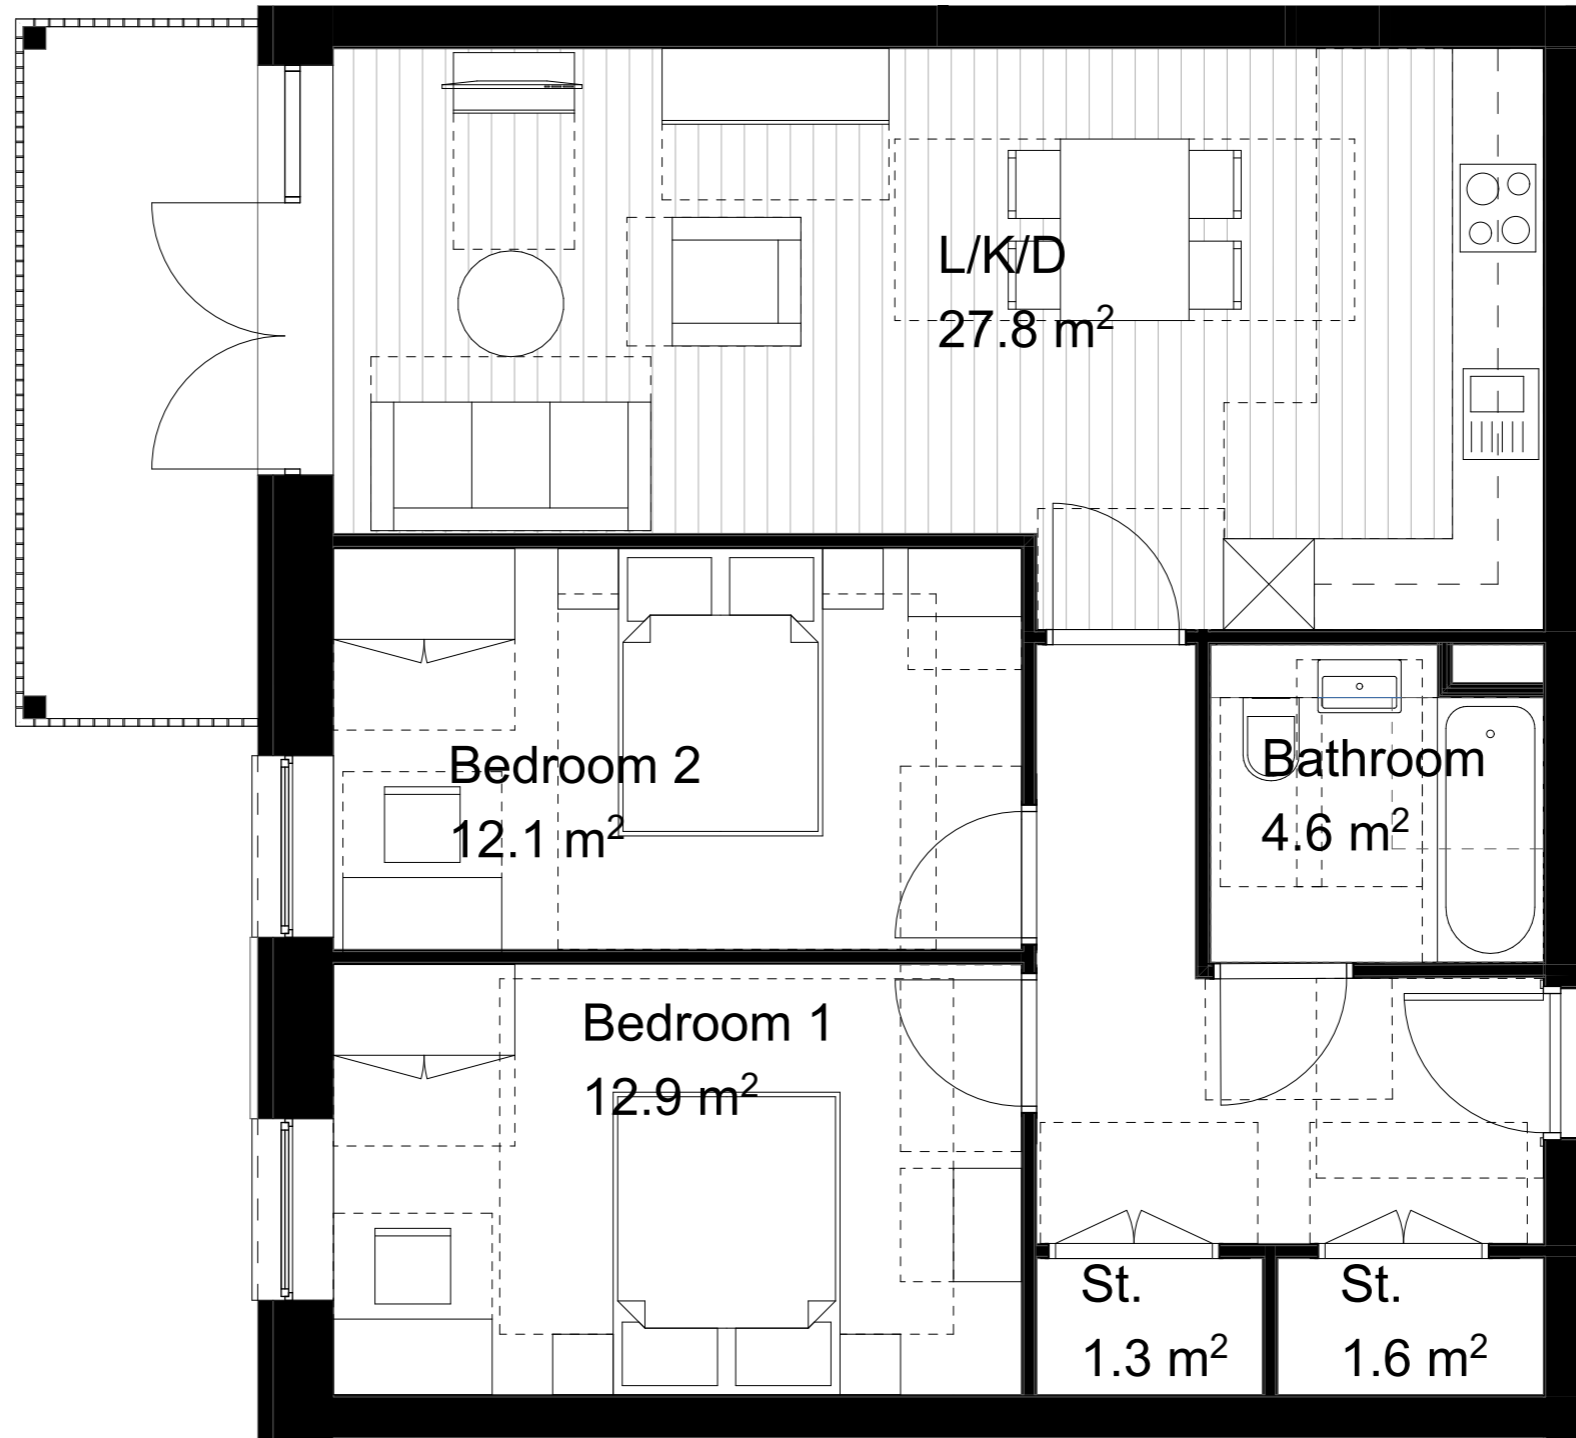

Any errors and omissions to be reported to the Architect prior to commencement. Dimensions and areas are based on survey information provided by the client. This drawing is copyright © STOCKWOOL. All dimensions to be checked on site. Do not scale.

rev	date	description
P1	30/08/2023	Planning Issue

stockwool

6 Orsman Road London N1 5QJ
020 7264 8600 info@stockwool.co.uk

Client
Bellway Homes

Project
BELVEDERE

Drawing
Flat Type E_04

Design Stage
Purpose
Planning Application

Scale 1:50@A3
CAD File 3499_MainMode
Date created 11.08.2023
Drawn PO
Checked JS

Layout status

Project no_Drawing no_Revision
3499-STO-ZZ-ZZ-PL-A-70035
P1