





02\_Second Floor

03\_Third Floor

**Flat Type A02**  
**2B4P**  
73.6 m<sup>2</sup>

Flat Type A02	
01_First Floor	4
02_Second Floor	4
03_Third Floor	4

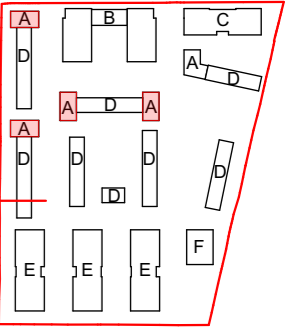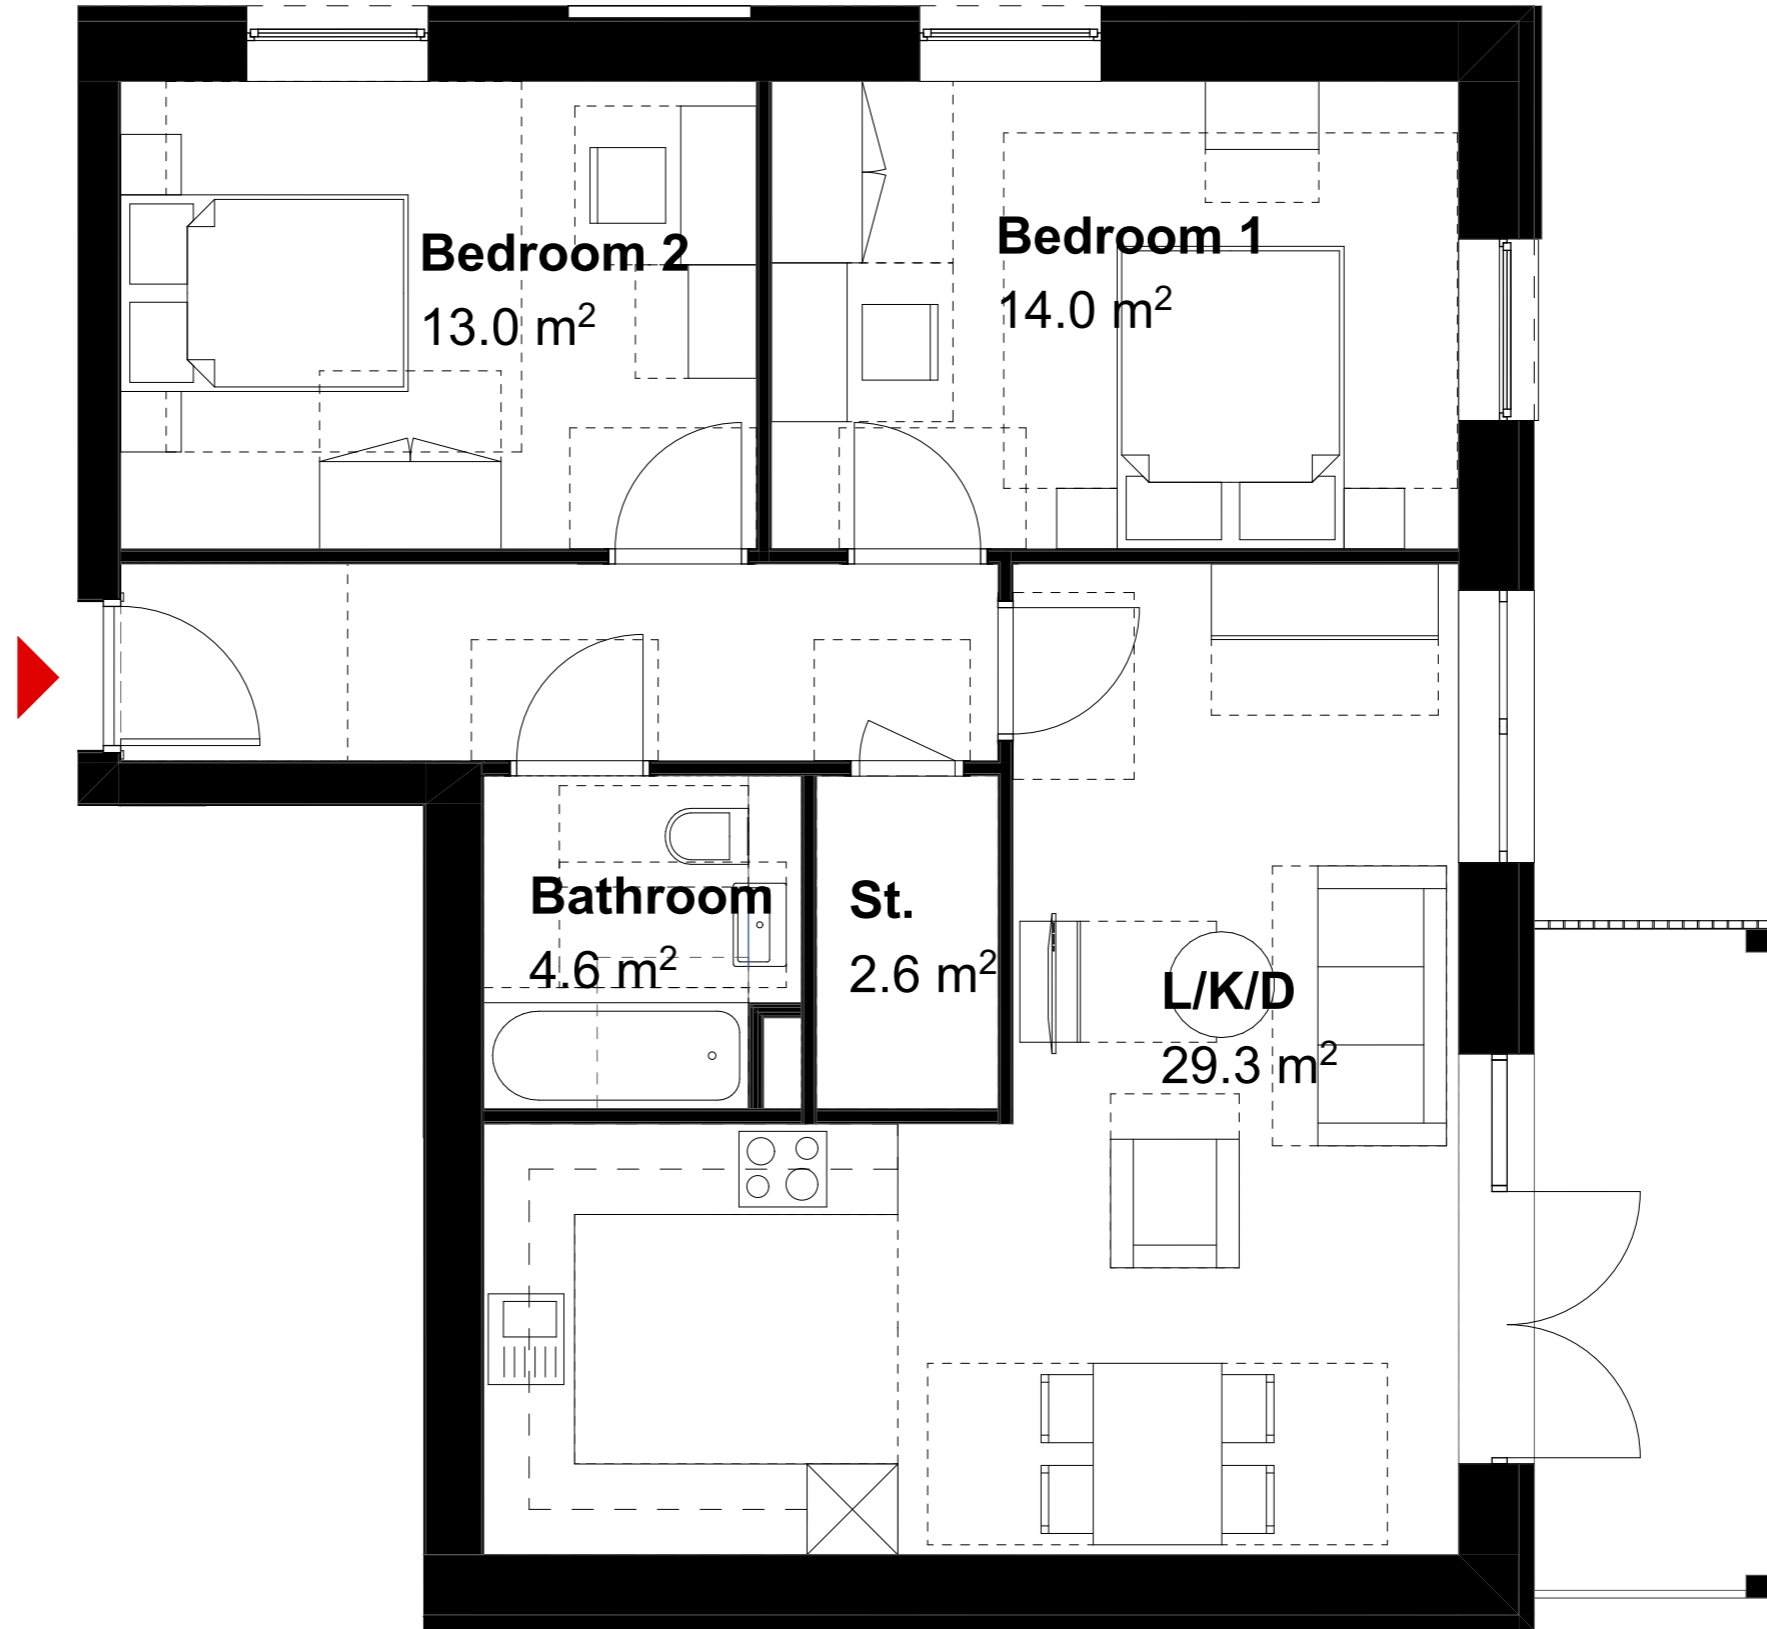

rev	date	description
P1	30/08/2023	Planning Issue

**stockwool**

6 Orsman Road London N1 5QJ  
020 7264 8600 info@stockwool.co.uk

Client  
Bellway Homes

Project  
BELVEDERE

Drawing  
Flat Type A\_02

Design Stage  
Purpose  
Planning Application

Scale 1:50@A3  
CAD File 3499\_MainMode  
Date created 11.08.2023  
Drawn PO  
Checked JS

Layout status

Project no\_Drawing no\_Revision  
3499-STO-ZZ-ZZ-PL-A-70002  
P1

