





02_Second Floor

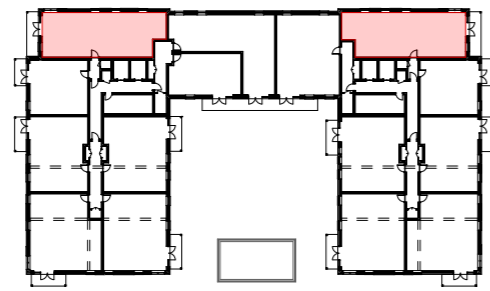

03_Third Floor

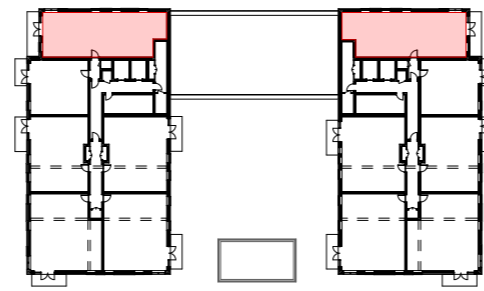

04_Fourth Floor

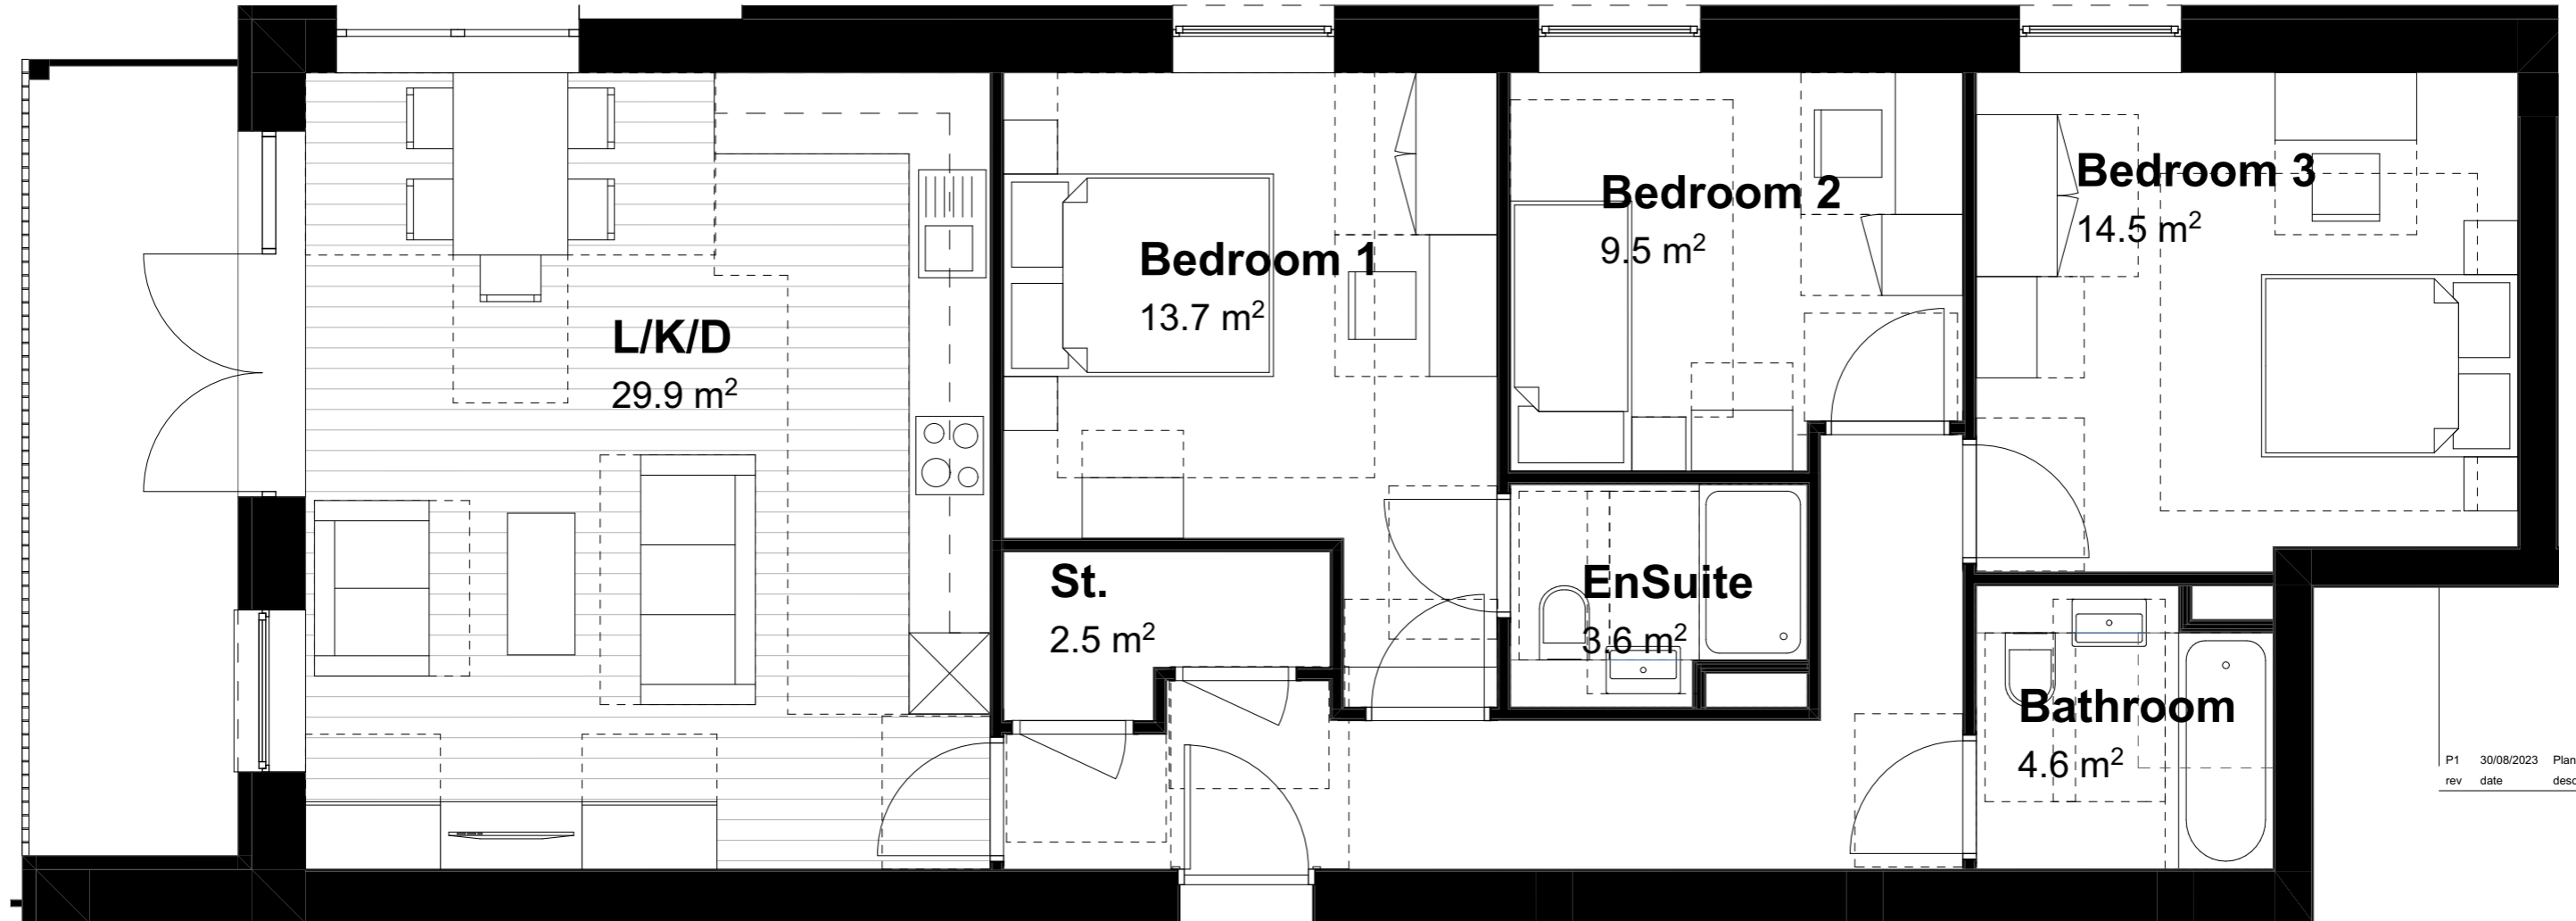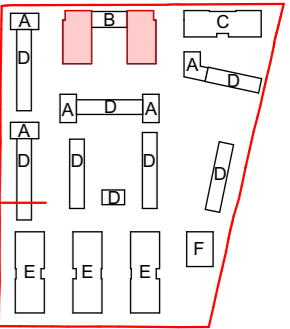

rev	date	description
P1	30/08/2023	Planning Issue

Flat Type B01
3B5P
 92.4 m²

Flat Type B01		
02_Second Floor	2	
03_Third Floor	2	
04_Fourth Floor	2	



Any errors and omissions to be reported to the Architect prior to commencement. Dimensions and areas are based on survey information provided by the client. This drawing is copyright © STOCKWOOL. All dimensions to be checked on site. Do not scale.

stockwool

6 Orsman Road London N1 5QJ
 020 7264 8600 info@stockwool.co.uk

Client
 Bellway Homes

Project
 BELVEDERE

Drawing
 Flat Type B_01

Design Stage
 Purpose
 Planning Application

Scale 1:50@A3
 CAD File 3499_MainMode
 Date created 11.08.2023
 Drawn PO
 Checked JS

Layout status

Project no_Drawing no_Revision
 3499-STO-ZZ-ZZ-PL-A-70013
 P1