



02 Second Floor

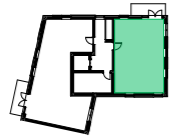


03 Third Floor

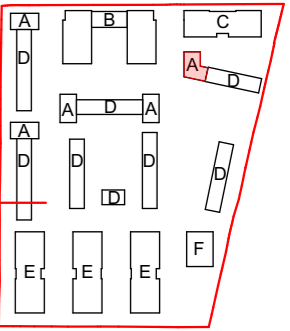

Flat Type A03 2B3P 63.3 m²

Flat Type A03		
02 Second Floor	1	
03 Third Floor	1	

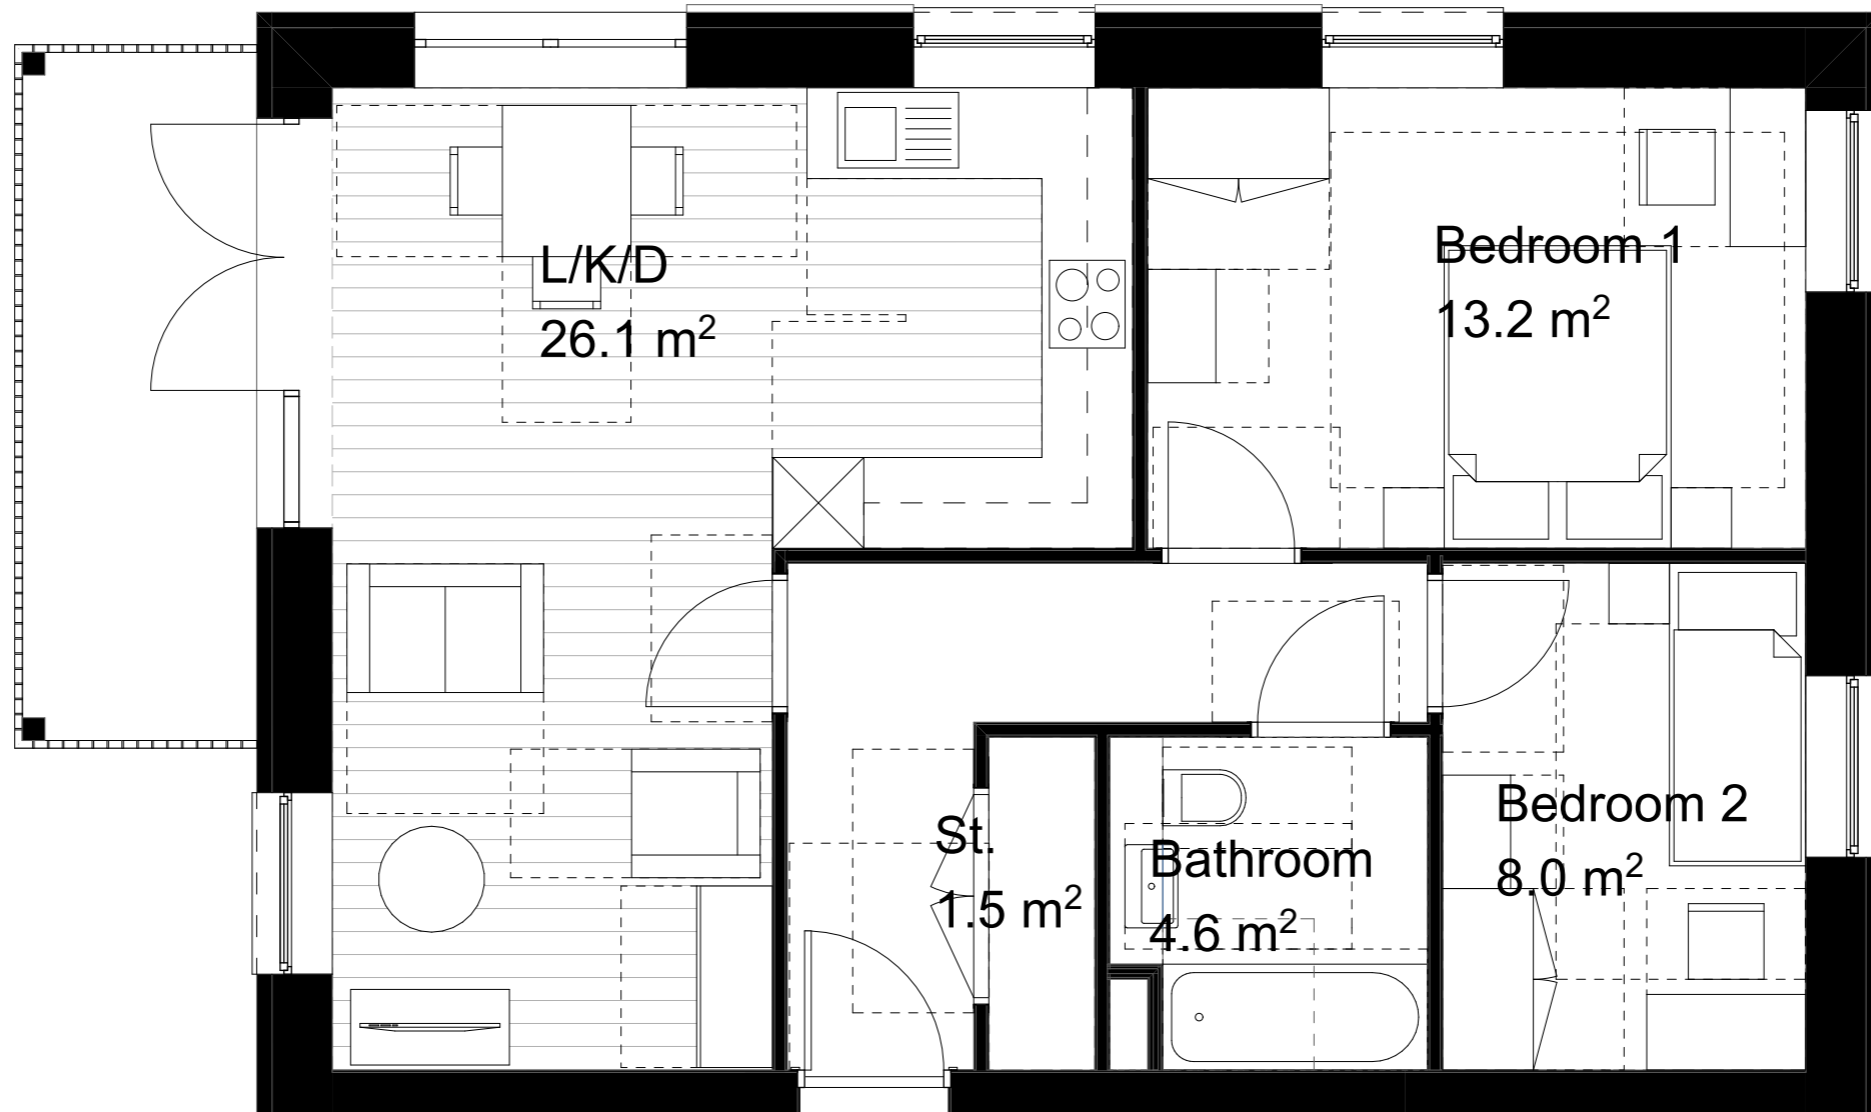

rev	date	description
P1	30/08/2023	Planning Issue

stockwool

6 Orsman Road London N1 5QJ
020 7264 8600 info@stockwool.co.uk

Client
Bellway Homes

Project
BELVEDERE

Drawing
Flat Type A_03

Design Stage
Purpose
Planning Application

Scale 1:50@A3
CAD File 3499_MainMode
Date created 11.08.2023
Drawn PO
Checked JS

Layout status
Project no_Drawing no_Revision
3499-STO-ZZ-ZZ-PL-A-70004
P1



Any errors and omissions to be reported to the Architect prior to commencement. Dimensions and areas are based on survey information provided by the client. This drawing is copyright © STOCKWOOL. All dimensions to be checked on site. Do not scale.