
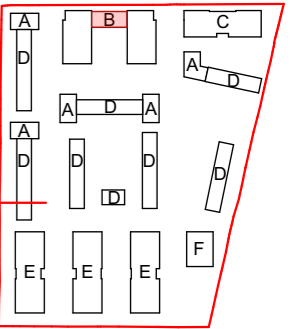


01\_First Floor

**Flat Type B10**  
**1B2P**  
 52.2 m<sup>2</sup>

Flat Type B10		
01_First Floor	1	

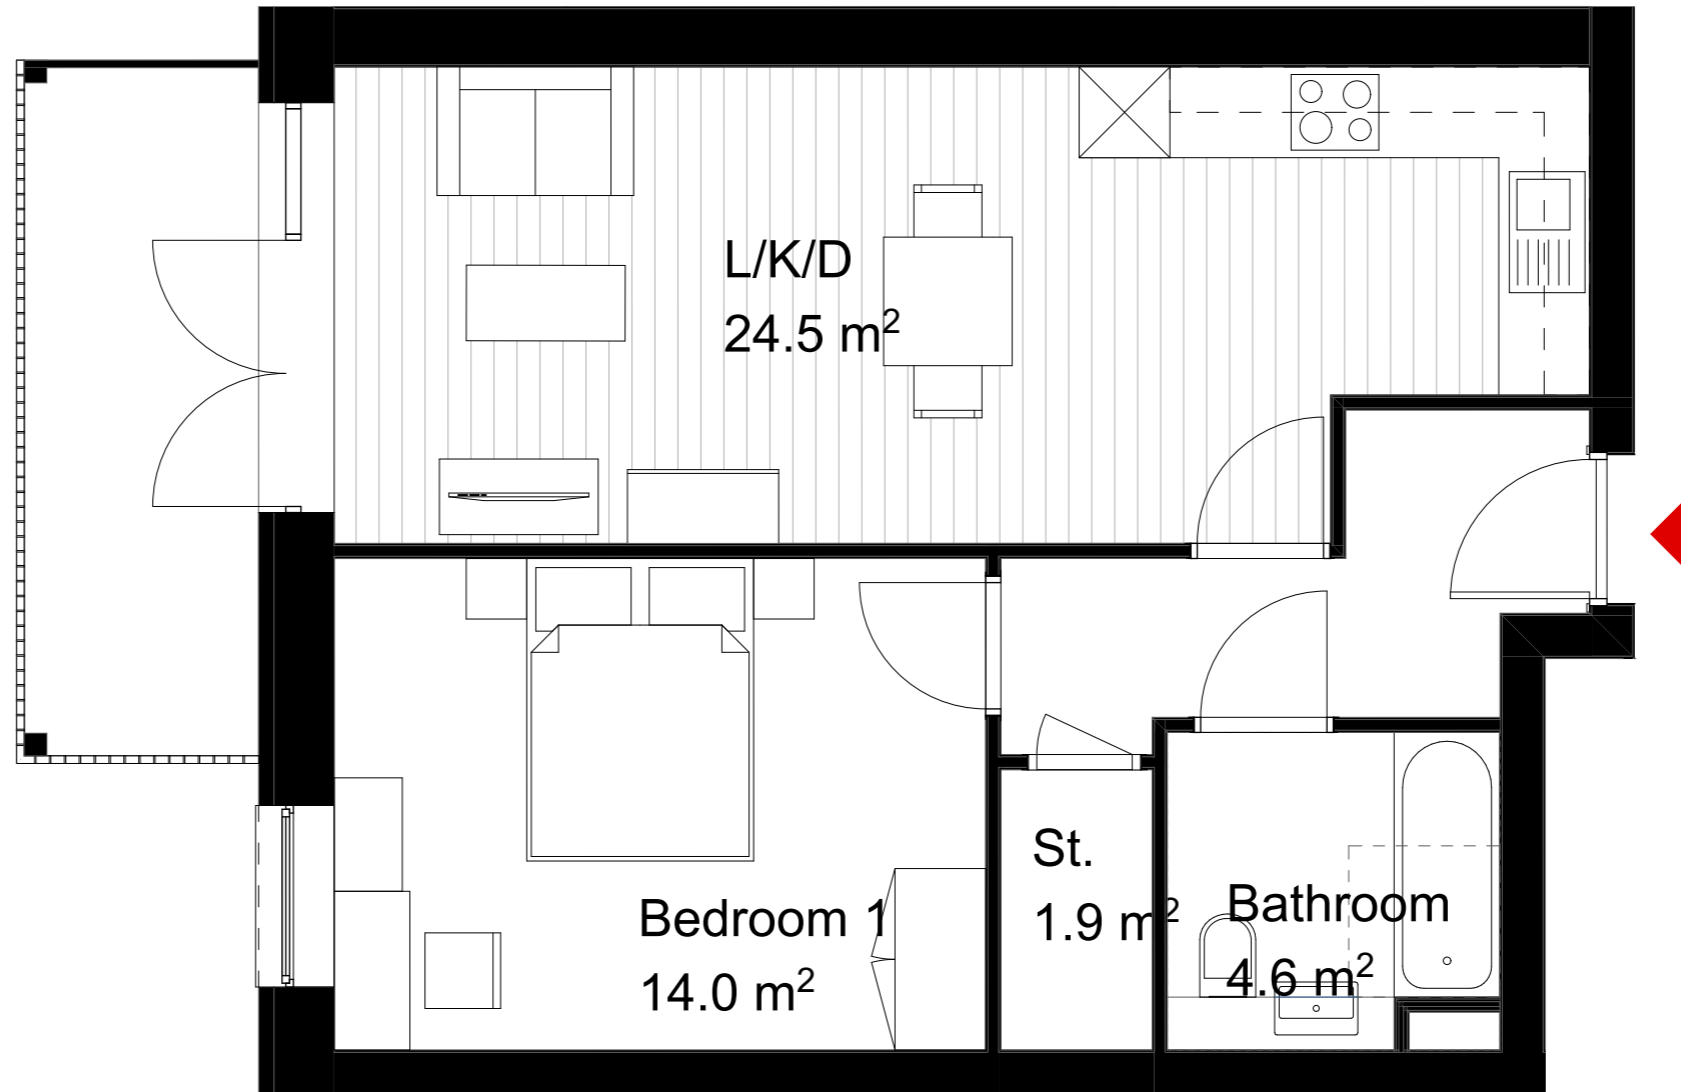

Any errors and omissions to be reported to the Architect prior to commencement. Dimensions and areas are based on survey information provided by the client. This drawing is copyright © STOCKWOOL. All dimensions to be checked on site. Do not scale.

rev	date	description
P1	30/08/2023	Planning Issue

# stockwool

6 Orsman Road London N1 5QJ  
 020 7264 8600 info@stockwool.co.uk

Client  
**Bellway Homes**

Project  
**BELVEDERE**

Drawing  
**Flat Type B\_10**

Design Stage  
 Purpose  
**Planning Application**

Scale 1:50@A3  
 CAD File 3499\_MainMode  
 Date created 11.08.2023  
 Drawn PO  
 Checked JS

Layout status  
 Project no\_Drawing no\_Revision  
**3499-STO-ZZ-ZZ-PL-A-70022**  
 P1