



Site boundary
Gas pipe area

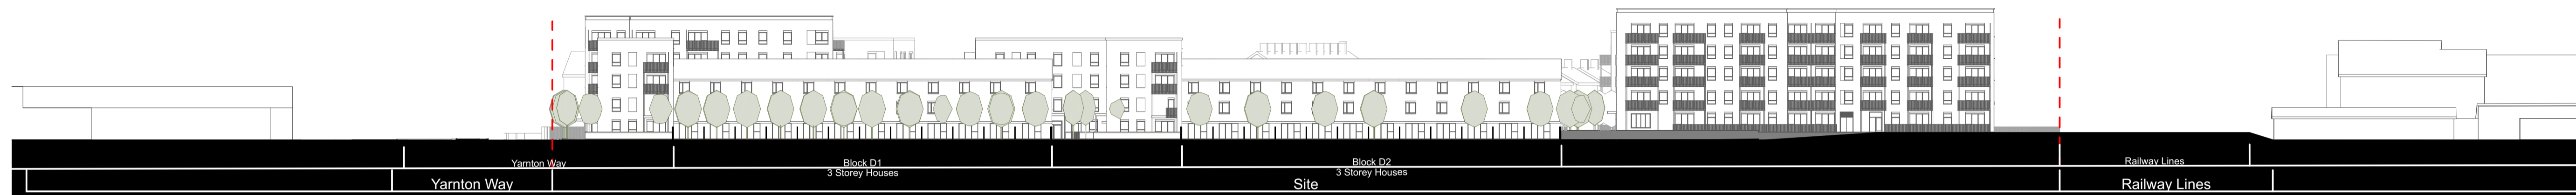

SECTION 04 - WEST ELEVATION FACING INDUSTRIAL ESTATE

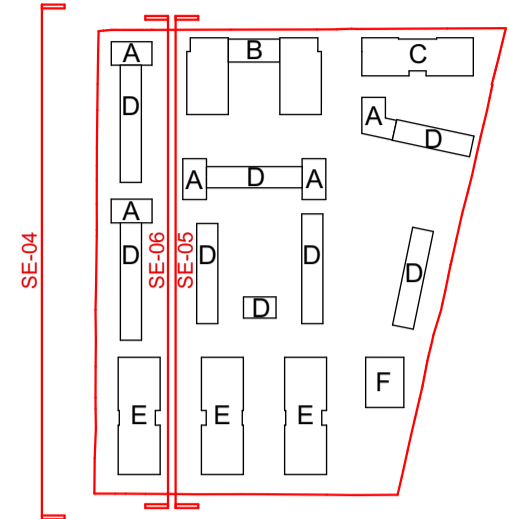

SECTION 05 - SITE SECTION WEST ELEVATION



SECTION 06 - SITE SECTION EAST ELEVATION

rev	date	description
P1	30/08/2023	Planning Issue
01	04/08/2023	

stockwool

6 Orsman Road London N1 5QJ
020 7264 8600 info@stockwool.co.uk

Client
Bellway Homes

Project
BELVEDERE

Drawing
Proposed Site Sections and Elevations

Design Stage **PLANNING**
Purpose
Planning Application

Scale **1:500@A1**
CAD File **3499_MainMode**
Date created **07. 2023**
Drawn **AP, EG, PO**
Checked

Layout status **P**

Project no_Drawing no_Revision
3499-STO-ZZ-ZZ-PL-A-90201

P1



Any errors and omissions to be reported to the Architect prior to commencement. Dimensions and areas are based on survey information provided by the client. This drawing is copyright © STOCKWOOL. All dimensions to be checked on site. Do not scale.