


Notes

- 1. ALL DIMENSIONS ARE IN MILLIMETRES AND LEVELS IN METRES.
- 2. THIS DRAWING TO BE READ IN CONJUNCTION WITH RELEVANT ARCHITECT'S AND ENGINEER'S DRAWINGS AND SPECIFICATIONS.

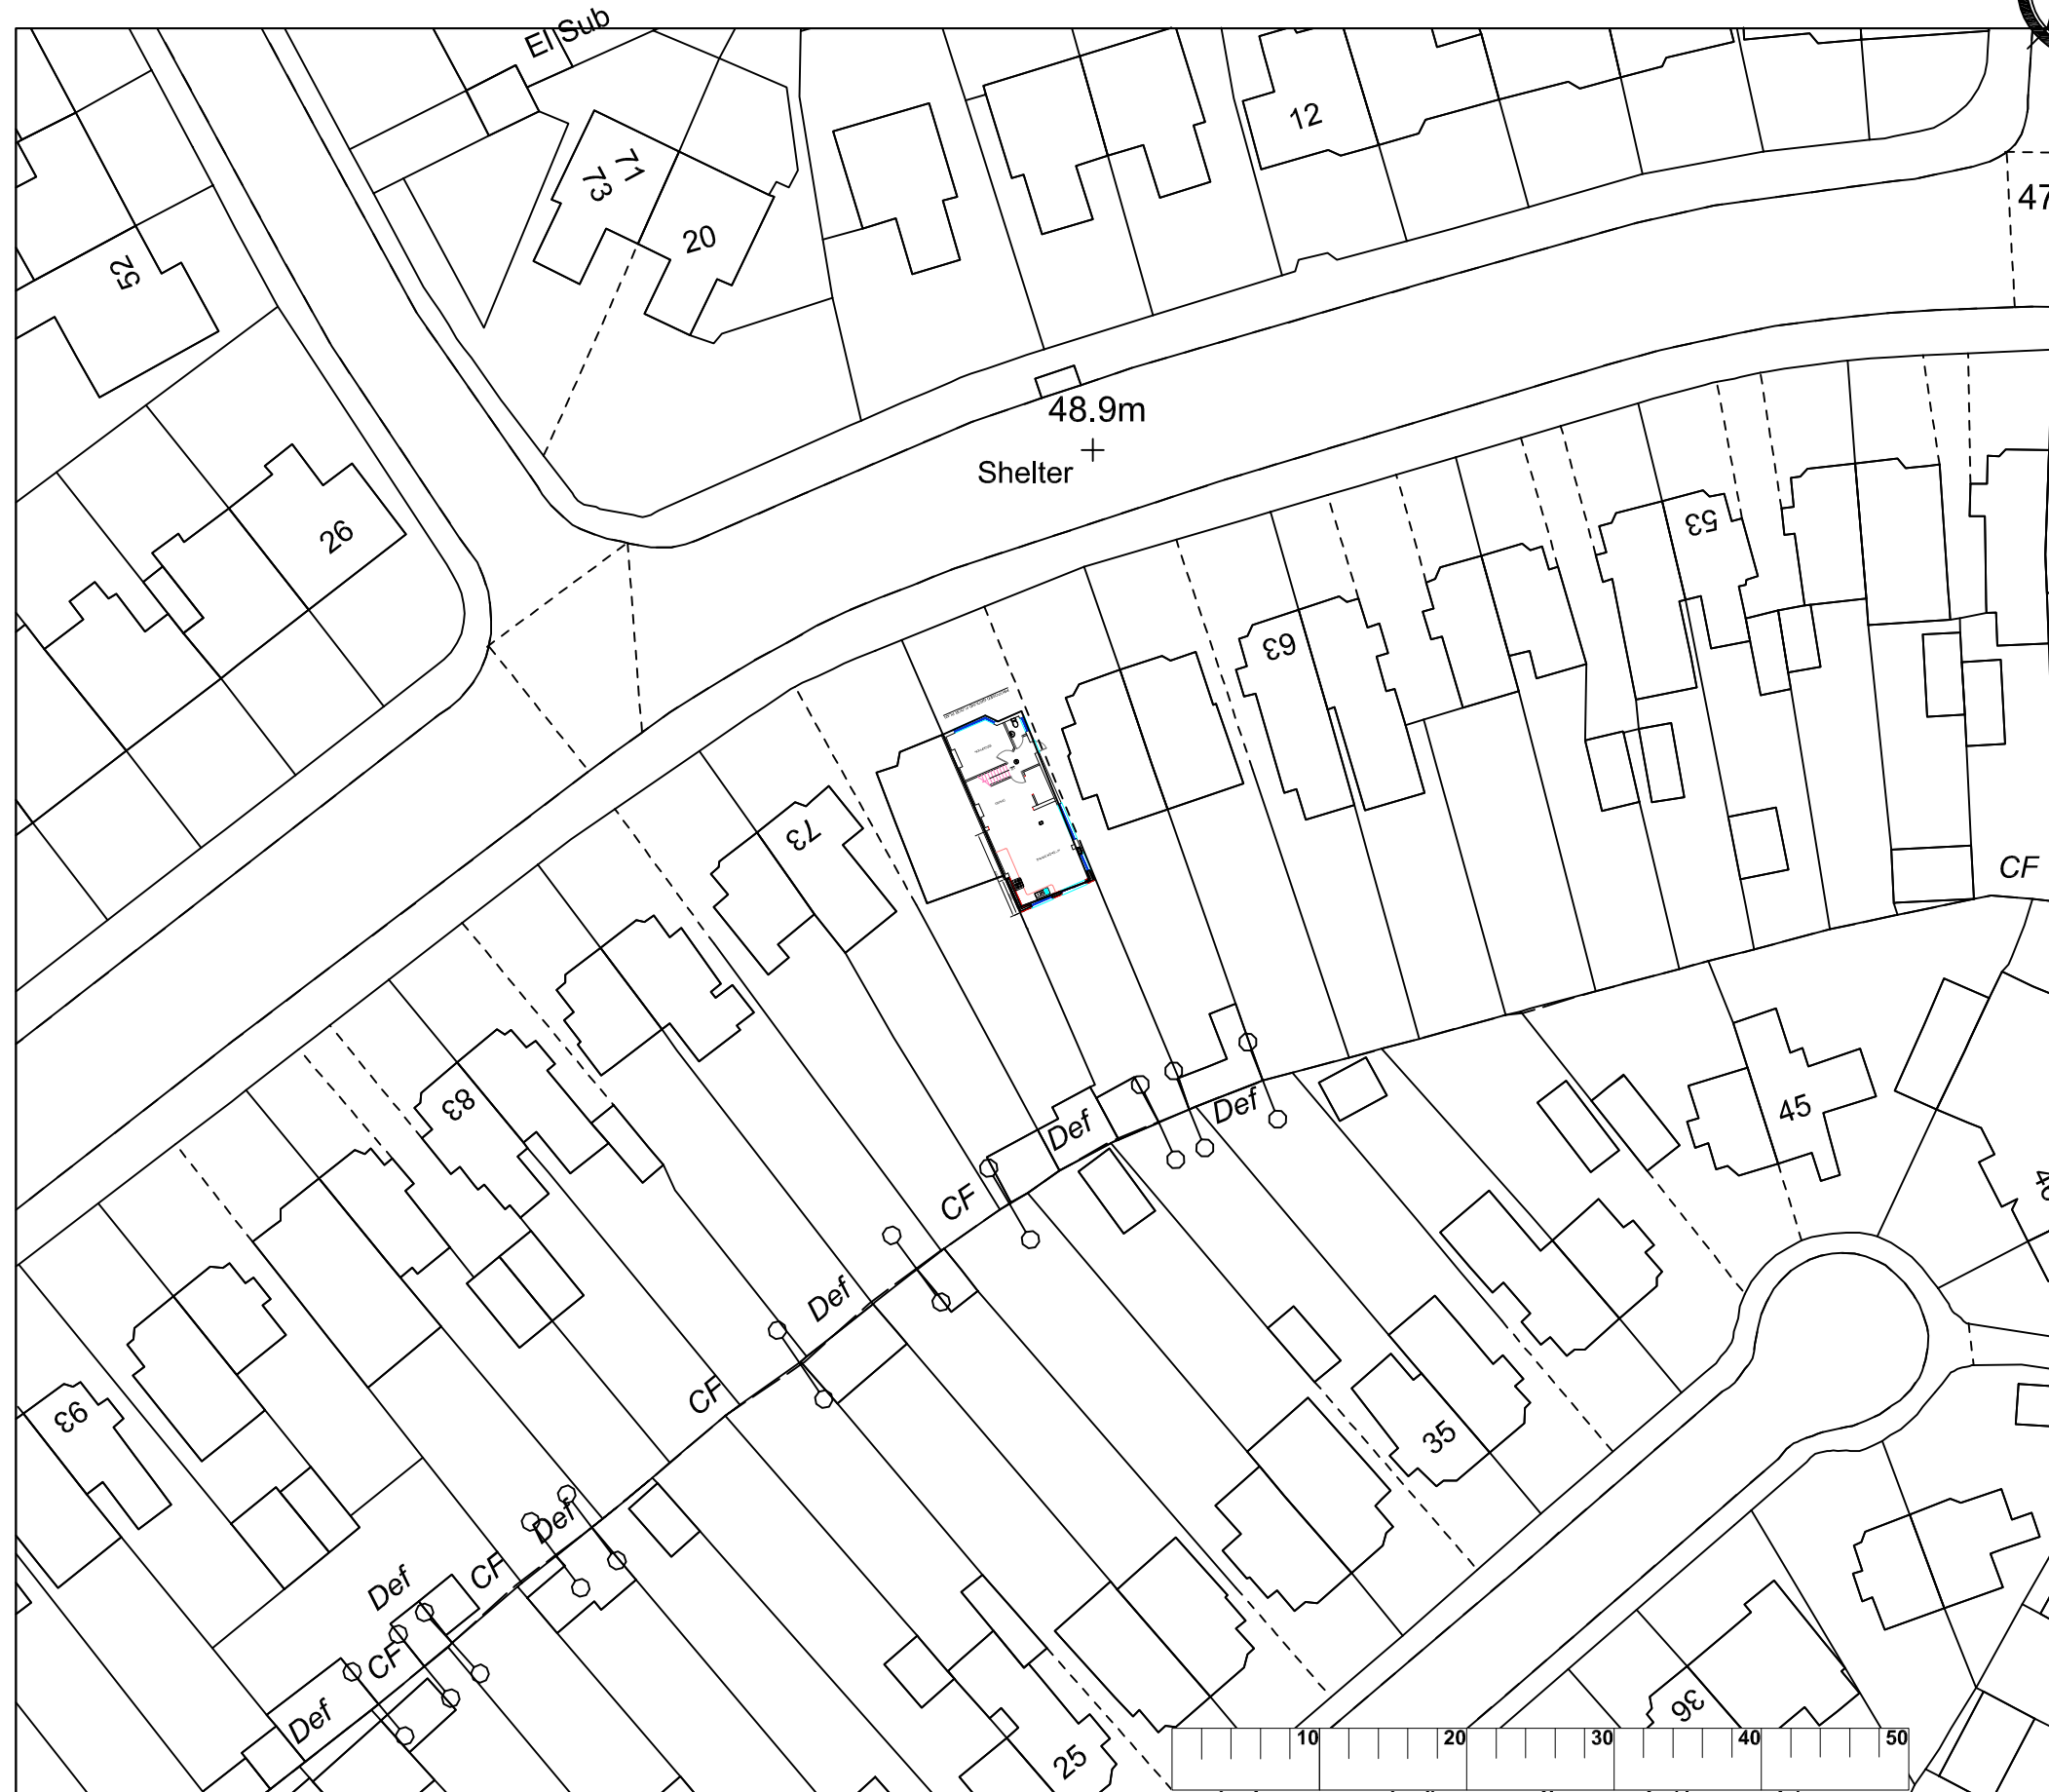


Rev.	Date	By	Details of Revision
P1	10.10.2023	ST	

Client:

Address: 69 HOOK LANE, WELLING DA16 2DW

Project: CONSERVATORY CONVERSION INTO HABITABLE ROOM

Title: PROPOSED BLOCK PLAN

DESIGN TEAM 

8 FARM VALE, BEXLEY, DA5 1NJ

ARCHITECTURAL/CIVIL & STRUCTURAL ENGINEERS

Status: PLANNING

Drawn by A3@Scales 1:500

Date OCT 2023 **Eng.** **Chk.** **App'd.**

File Ref.

Drawing No. 05/DT/10/2023	Sheet No. 5
-------------------------------------	-----------------------