

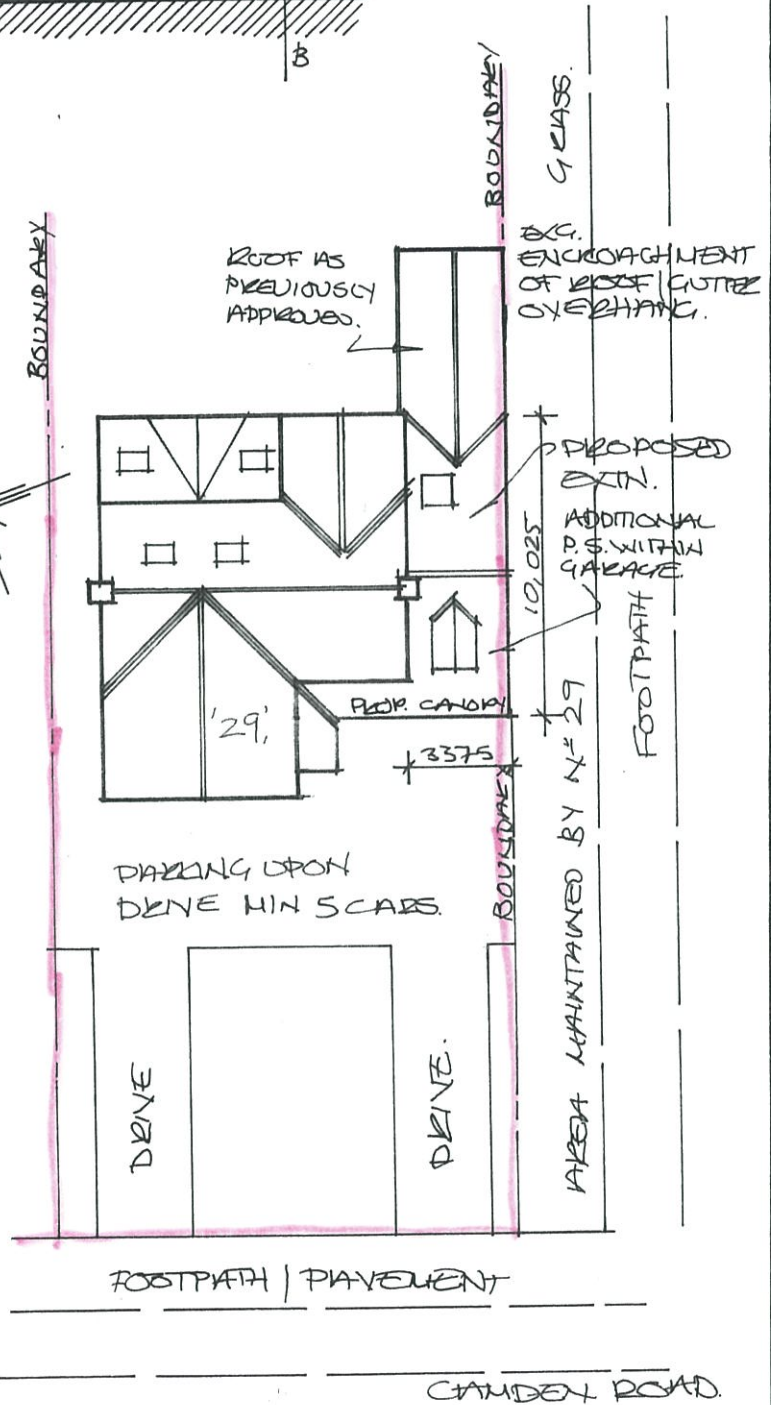


Prop. Rear Elevation.

1:100

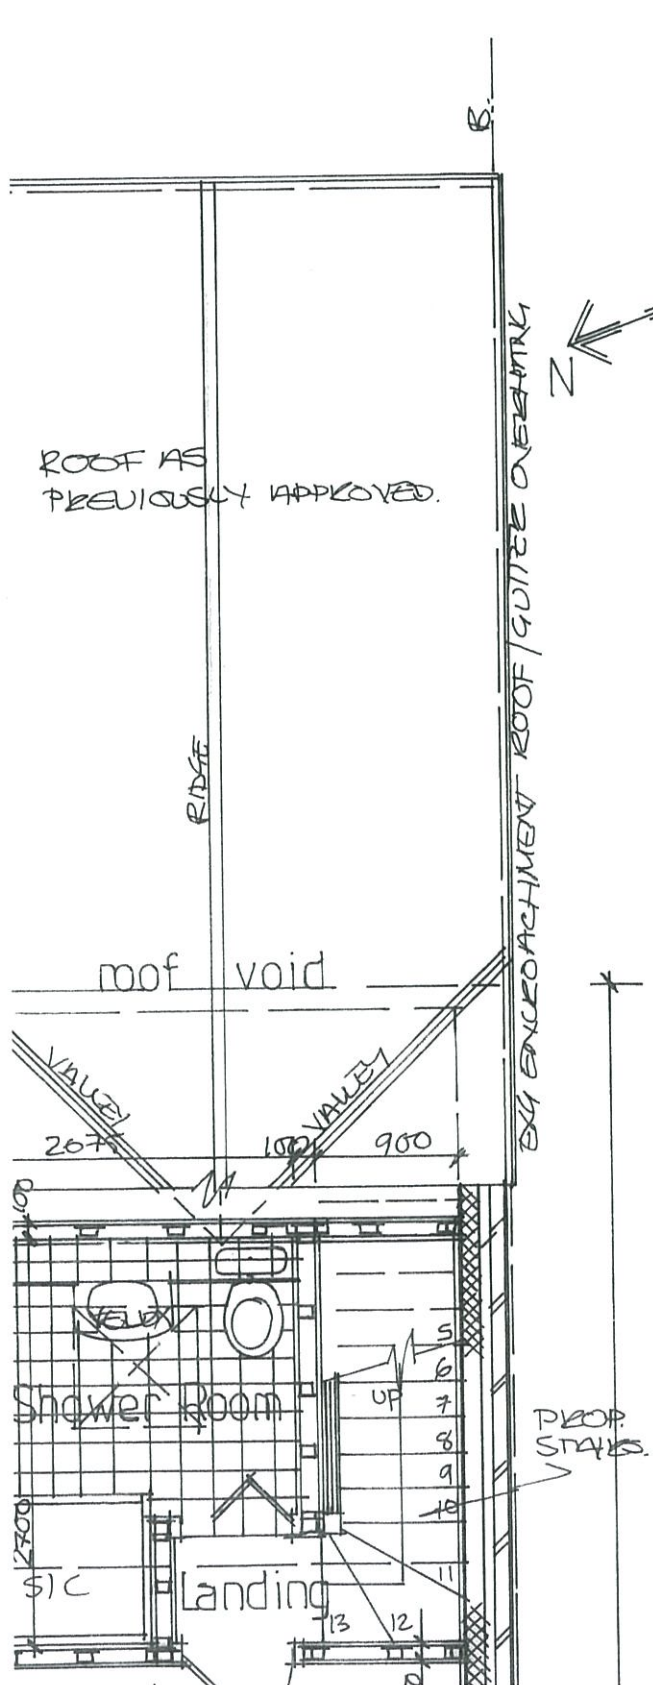

Prop. Block Plan.

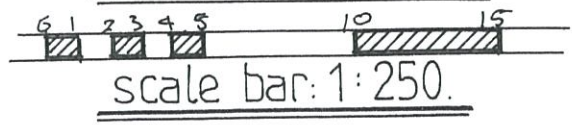

Russell A Broad & Associates.
 *Architecture *Surveying *Supervision
 since 1986

The Architectural Design Studio
 The Old Cycle Shop, 100 High Street