
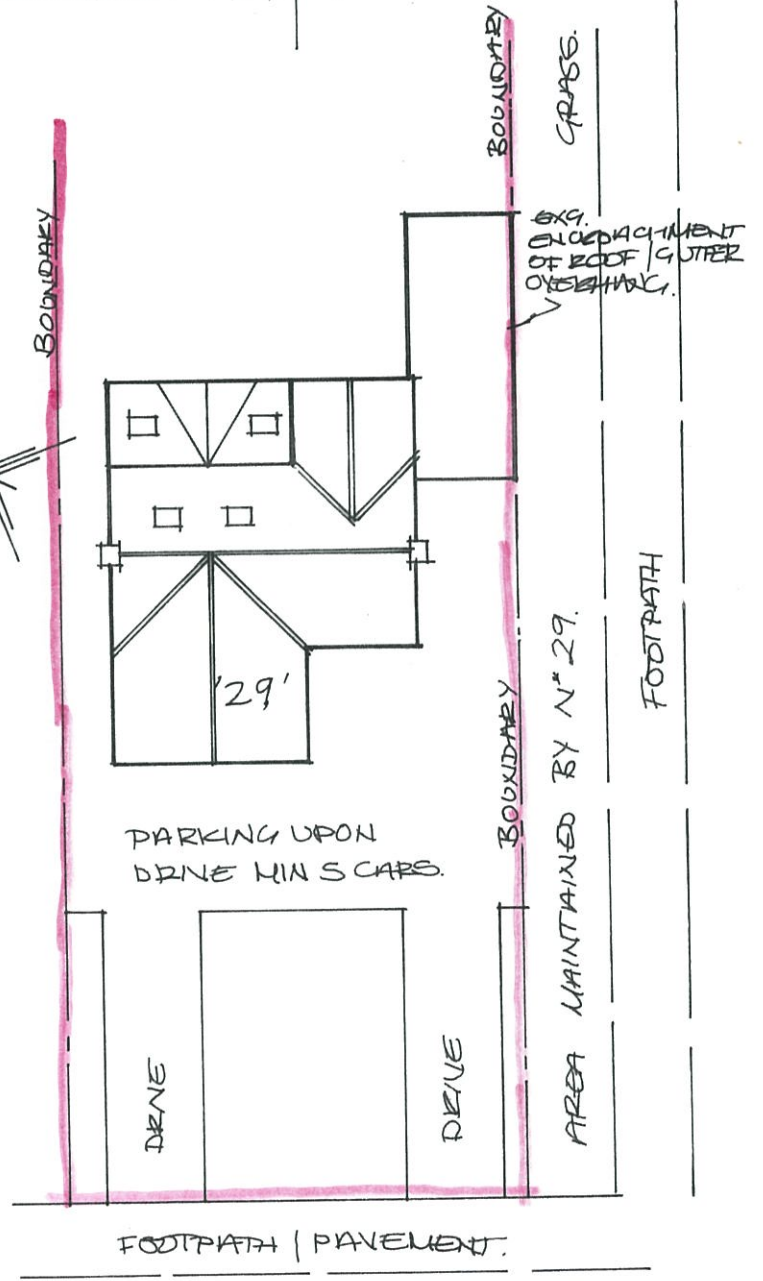
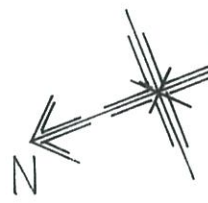
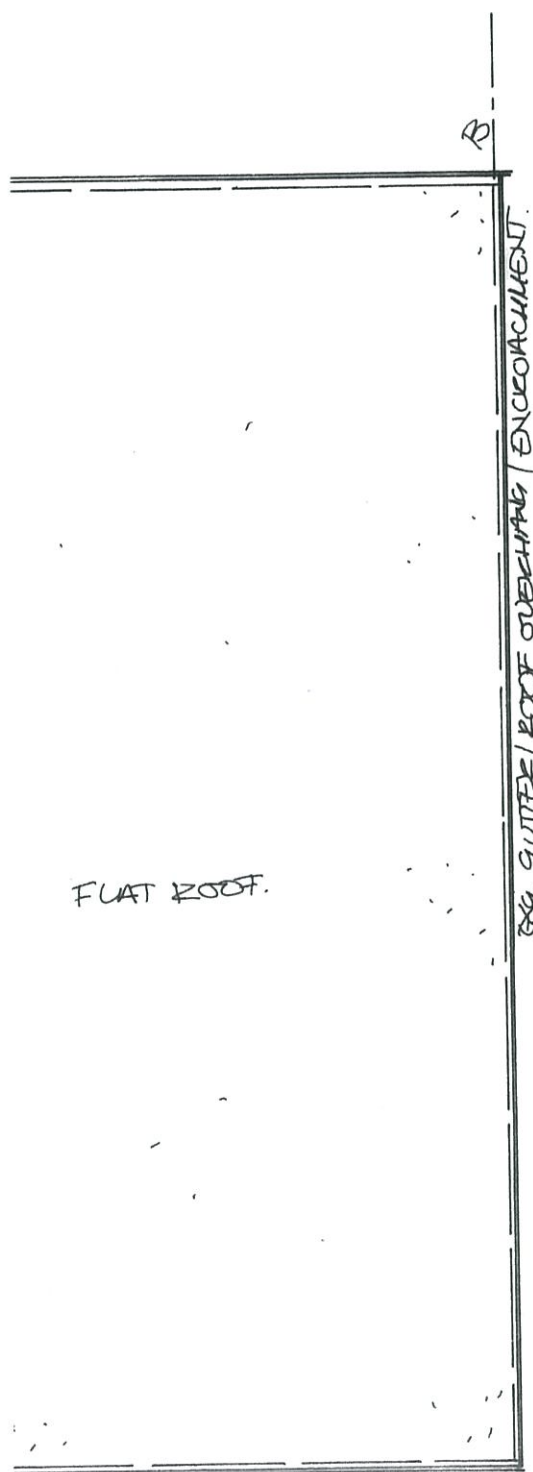


Exg. Rear Elevation.


1:100

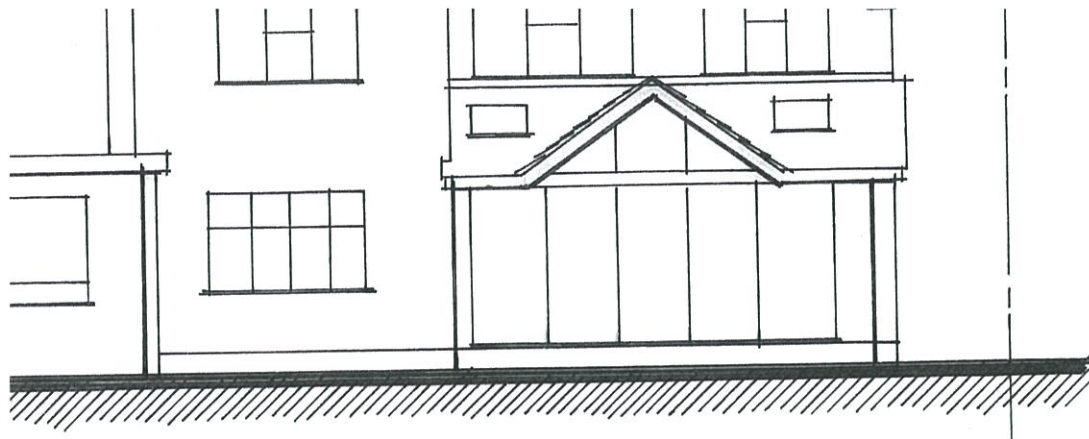

FOOTPATH | PAVEMENT.

CAMDEN ROAD.

Exg. Block Plan.

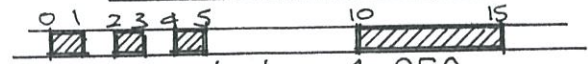

scale bar: 1: 250.

**Russell A Broad & Associates,**  
 \*Architecture \*Surveying \*Supervision\*  
 since 1986