






BLOCK PLAN
Scale 1:500

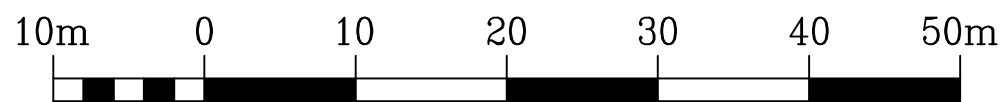

Scale 1:500

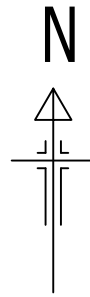

LOCATION PLAN
Scale 1:1250

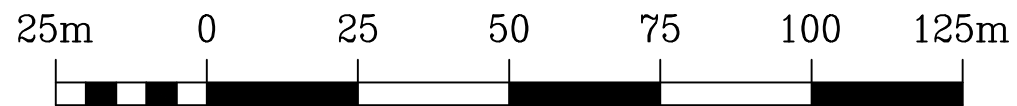

Scale 1:1250

Rev.	Description	Date

Do not scale from this drawing. Dimensions to be verified on site by contractor prior to commencement of work.
This drawing is the copyright of the practice and may not be reproduced in part or in whole without the prior written consent of the practice.
©2023 Faithorn Farrell Timms LLP



Faithorn Farrell Timms
Central Court
1 Knoll Rise
Orpington
Kent BR6 0JA
T 01689 885080
F 01689 885081

Client
ORBIT HOUSING ASSOCIATION

Project
199 BROOK STREET ERITH, DA8 1EB

Drawing Title
LOCATION AND BLOCK PLAN

Date 03/10/2023	Scale AS STATED @ A3
---------------------------	--------------------------------

Drawn By AR	Checked By GB
-----------------------	-------------------------

Project No. T1-6266	Drawing No. 1	Rev.
-------------------------------	-------------------------	------------------