

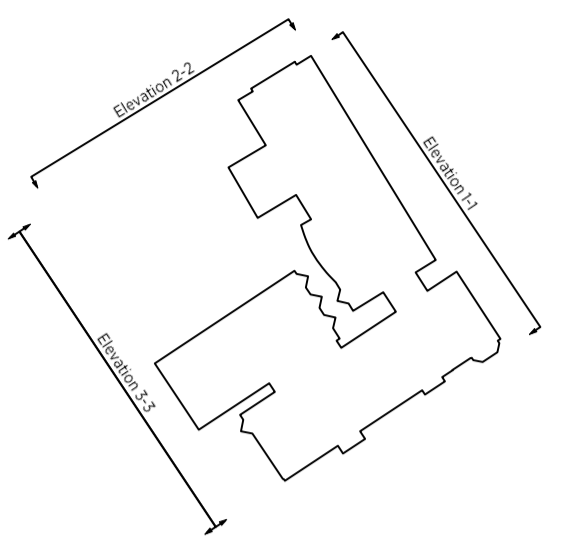



Do not scale from drawing. Use figured dimensions only.
 All dimensions to be checked on site by the contractor and any
 discrepancies to be notified to the architect prior to works being carried
 out.
 Drawing is copyright of NVDC Architects Ltd.

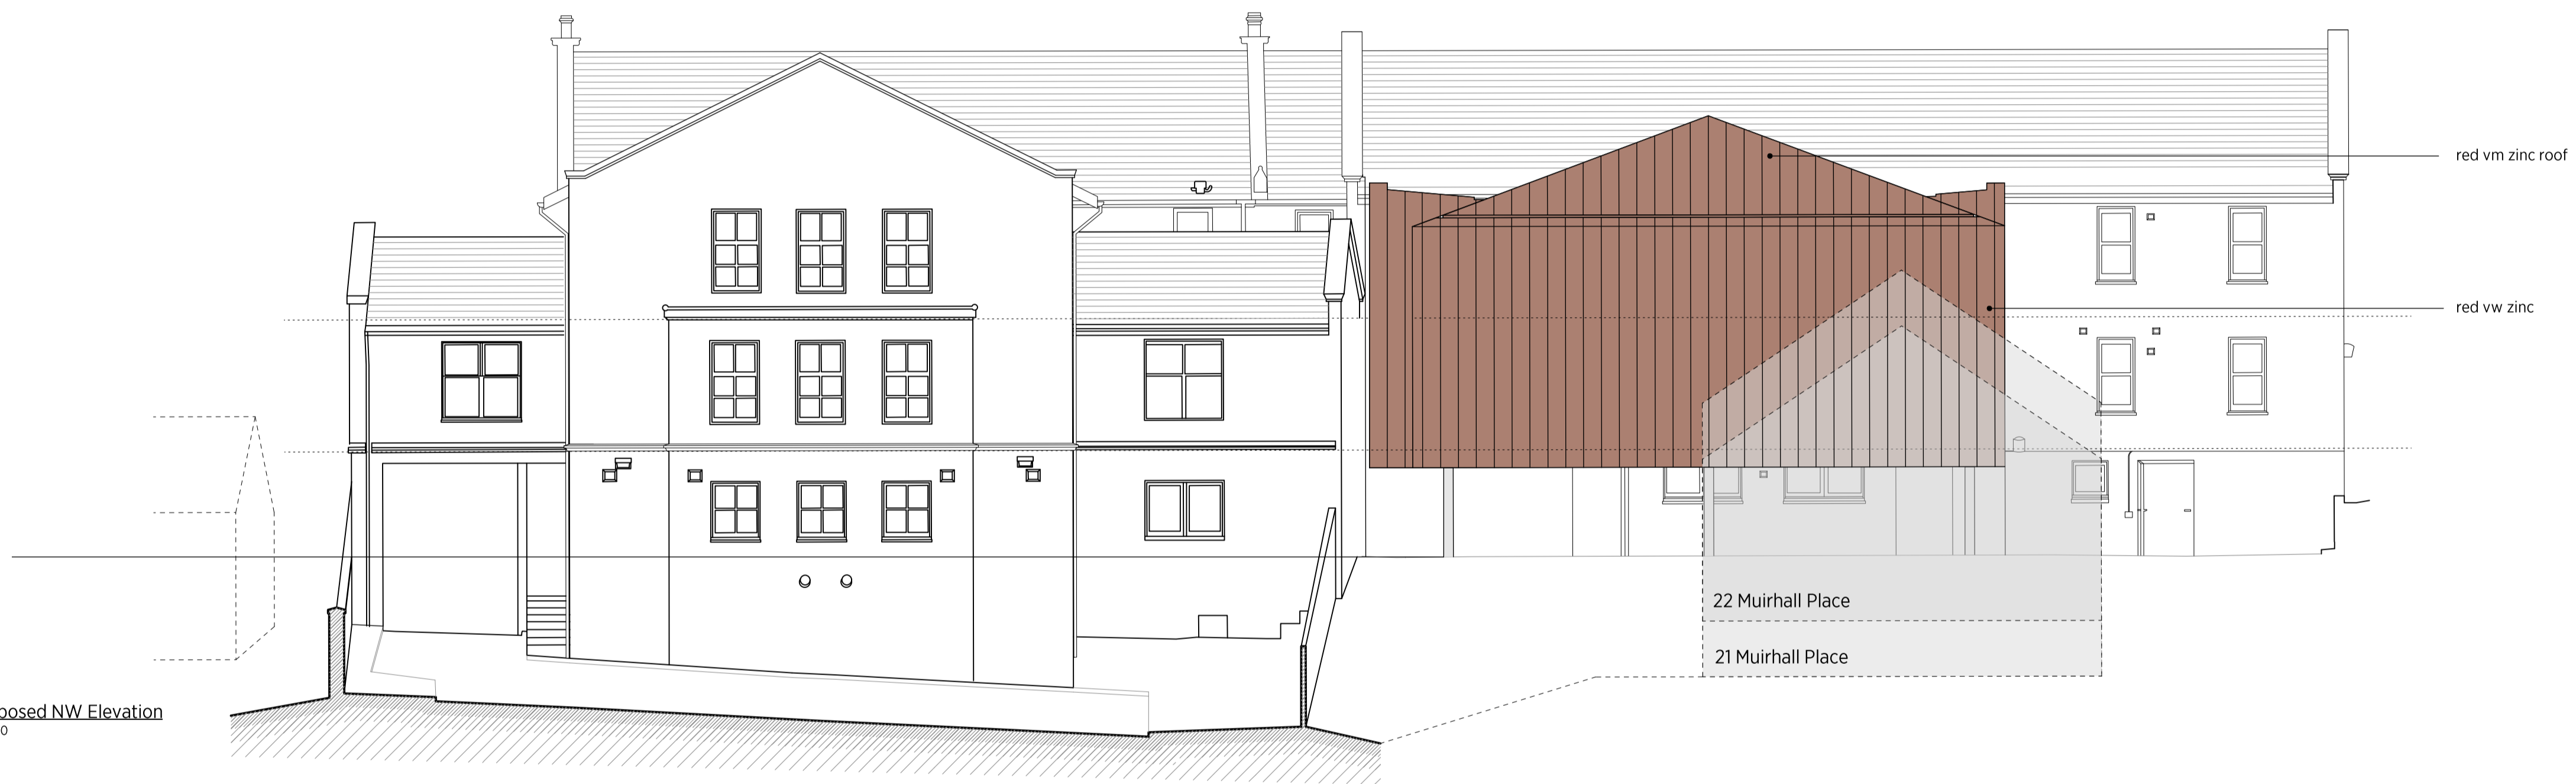

1-1 Proposed NE Elevation
 SCALE 1:100

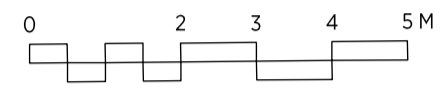

2-2 Proposed NW Elevation
 SCALE 1:100

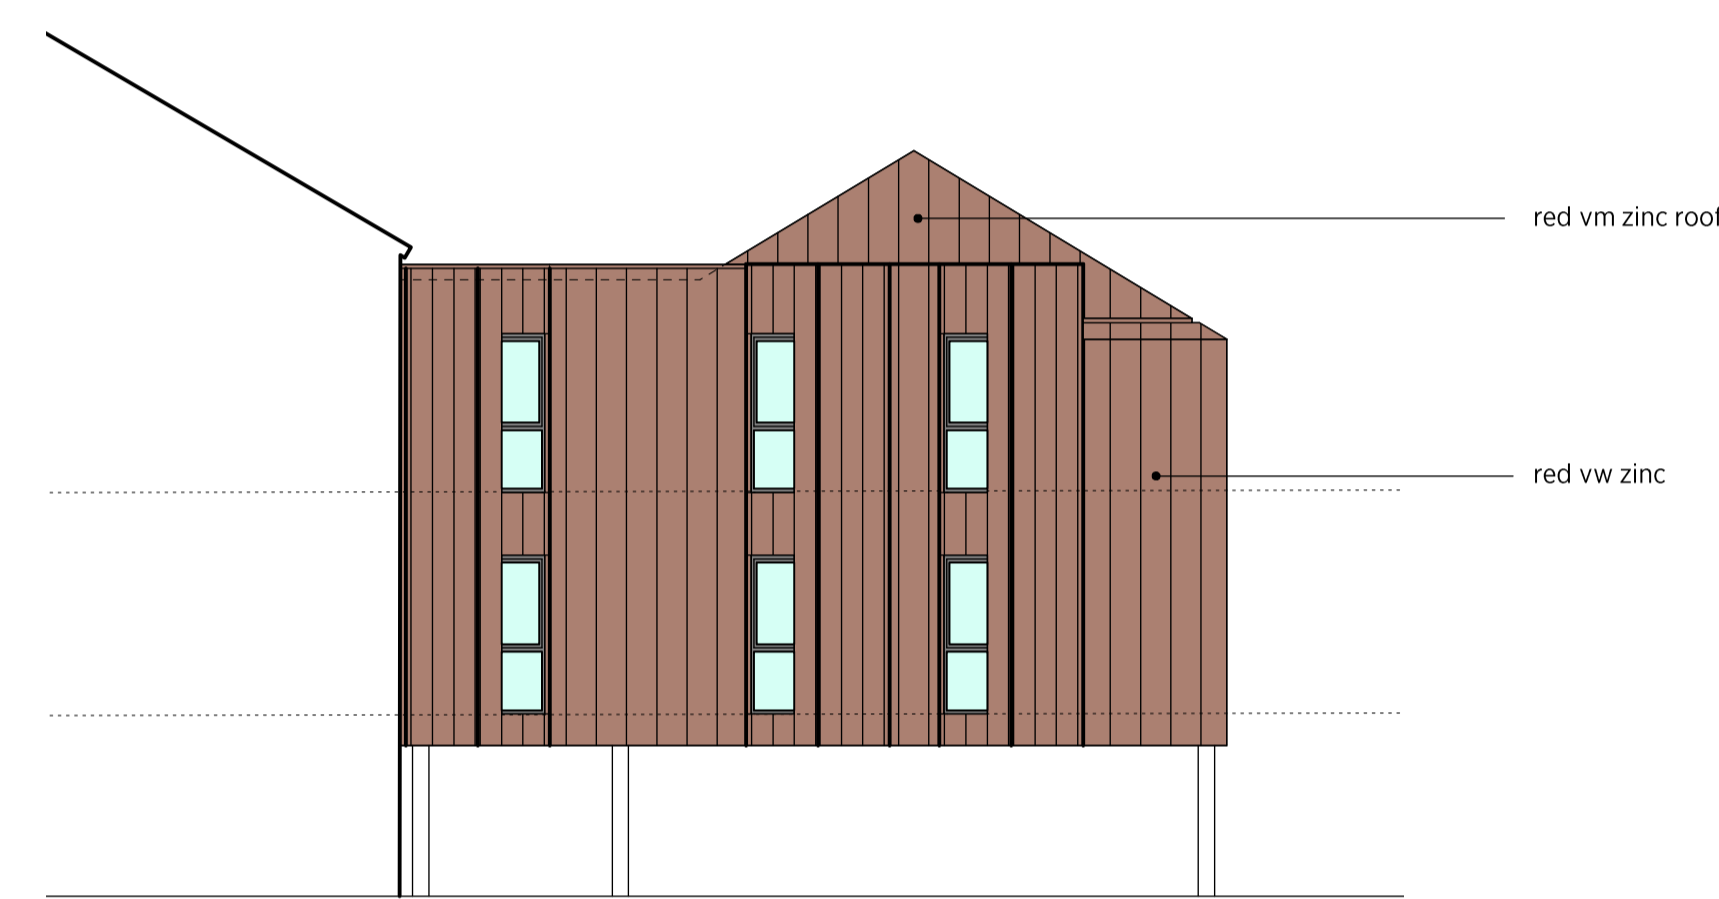

Proposed NE Elevation of New Build
 SCALE 1:100



3-3 Proposed SW Elevation
 SCALE 1:100

Project:	Extension to Nursing Home, Irvine	Job No:	NV0616	Rev:	X: XXXXXX Xxxxx
Client:	Shalom Nursing Home	Scale:	1:100 @ A1		
Title:	Proposed Elevations	Drawn:	MG		
Dwg. No:	Pre(3)25	Date:	July 23		

NVDC
 ARCHITECTS
 0141 959 8752
 enquiries@nvdc.co.uk
 www.nvdc.co.uk

Bradbury House
 10 High Craighall
 Glasgow, G4 9UD