
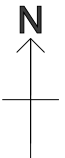
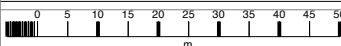


Bear Tavern B66 4HB

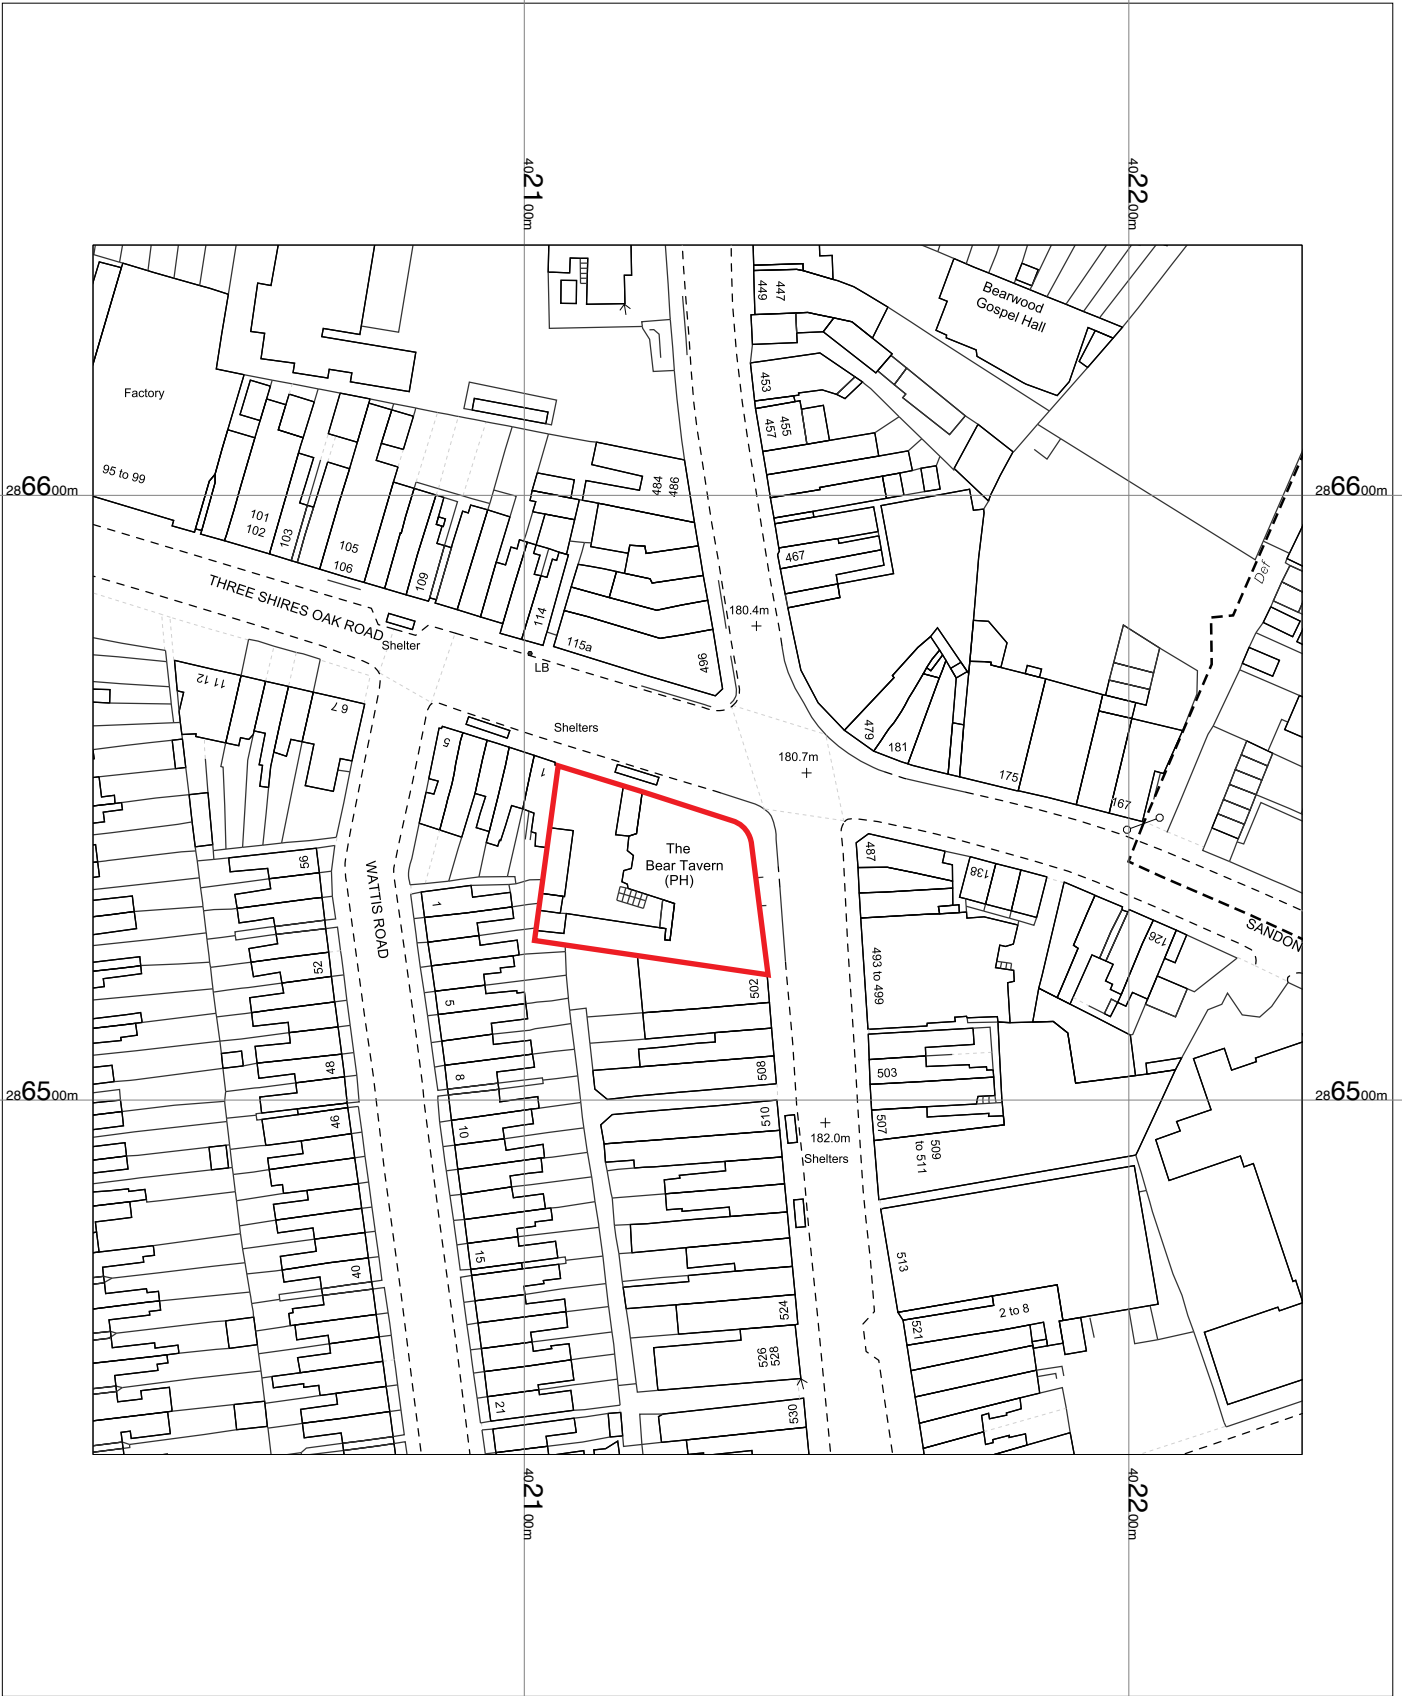

OSMasterMap 1250/2500/10000 scale
Thursday, October 19, 2023, ID: CM-01131366
www.centremapslive.co.uk

1:1250 scale print at A4, Centre: 402129 E, 286541 N

©Crown Copyright Ordnance Survey. Licence no. AC0000849896

