


Protection for pipes laid at shallow depths.

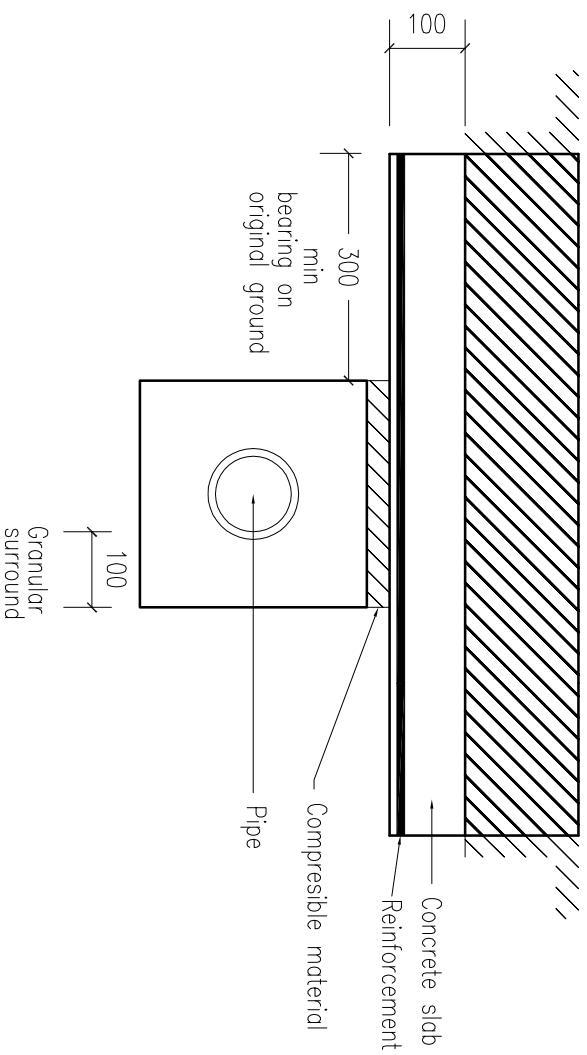

All bedding, backfilling and protection of drainage shall follow guidance set out in approved document H1.

DRAW No. : DWG 2 – DRAINAGE PROTECTION – 269C CHESTER ROAD.DWG		Ch DESIGN Athenia – The Green – Northop CH7 6BD – 07871 002 925	
Builders are to work to dimensions only. If setting out points or dimensions are required, call the number below rather than scaling off the drawing.			
DO NOT SCALE FOR WORKS		PLAN AHEAD, before starting any section of work or ordering materials check for discrepancies or lack of information. Please ask for help.	
SCALE: 1 : 10			
DATE: September 2023			
DRAWN BY: Clair Hughes			
CHK'D BY:			