



View 1 - View of Cabin exterior.



View 2 - View of Cabin deck.



View 3 - View of Cabin exterior.



View 4 - View of Cottage deck.



View 5 - View of Cottage exterior.




View 6 - View of Cottage exterior.



View 7 - View of Lodge exterior.




View 8 - View of Lodge exterior.

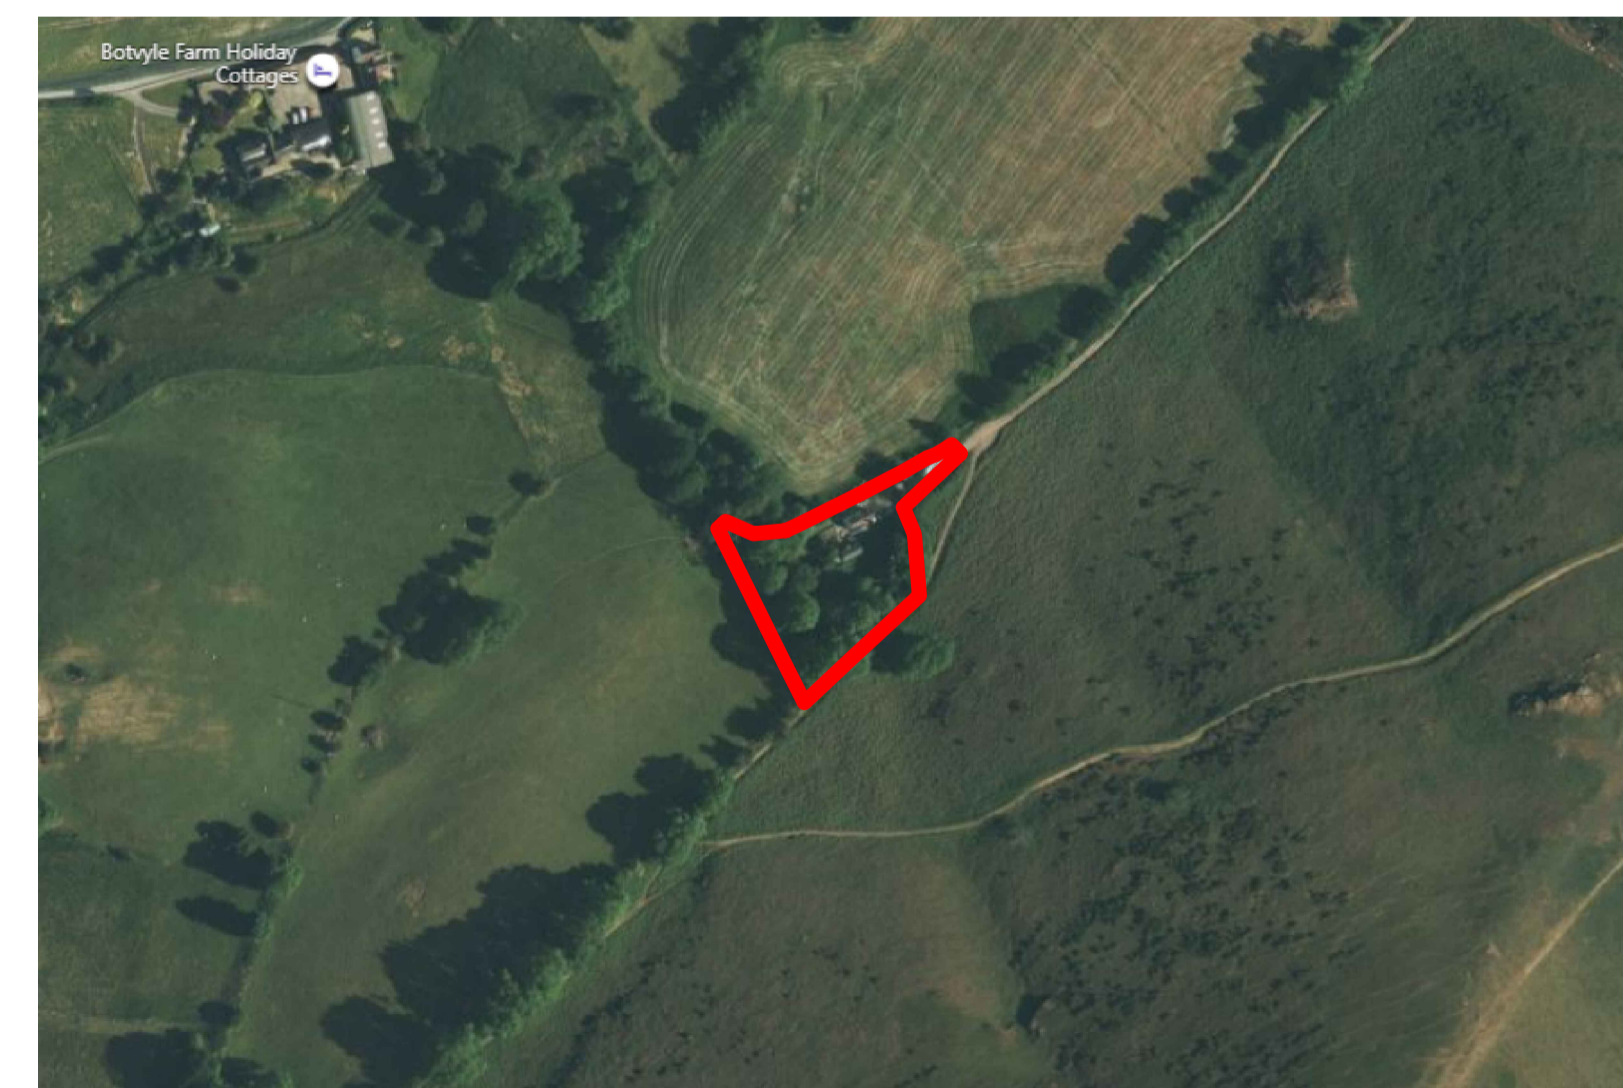

View 9 - Aerial View of site.

25/07/22	Updated for Planning issue.	A	PT
Date	Description	Rev	By

Revision Description

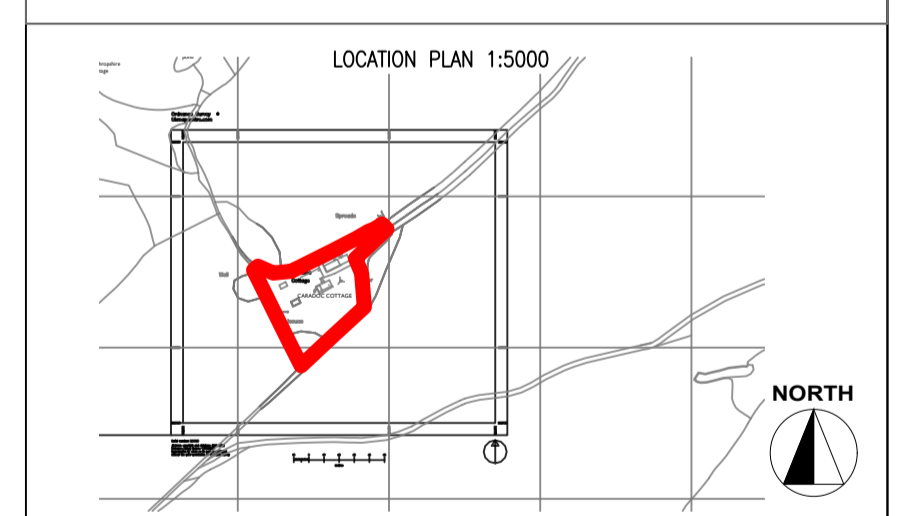

Project:  
**Katherine Cooper and Philip Richmond.**  
**CARADOC COTTAGE, ALL STRETTON,**  
**CHURCH STRETTON, SHROPSHIRE, SY6 7JN**

Drawing Title:  
**SITE PHOTOGRAPHS**

Drawing Number:  
**220516-01-03**

Revision: **A**  
 Date: **14.06.2022**  
 Scale: **NTS**  
 Drawn By: **EF**  
 CAD Dwg File:  
 Checked by: **PT**

Issue Status:  
**Planning Application** A1