




SIDE

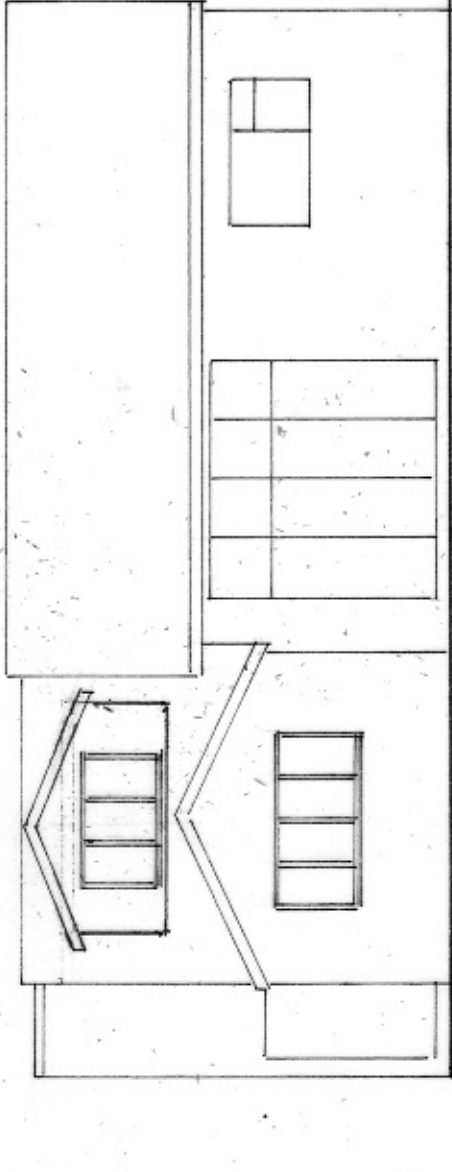

REAR

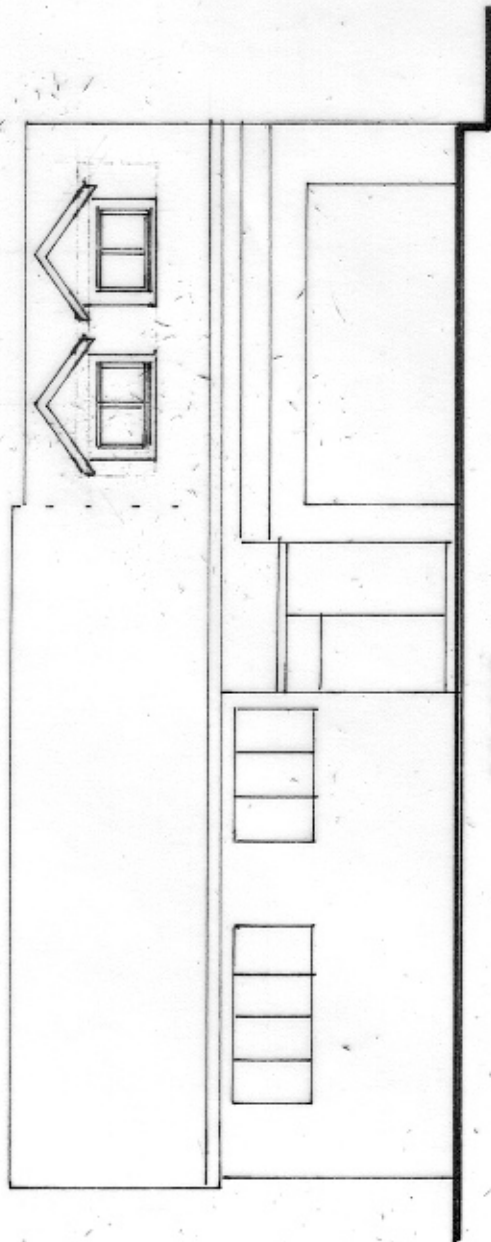

FRONT

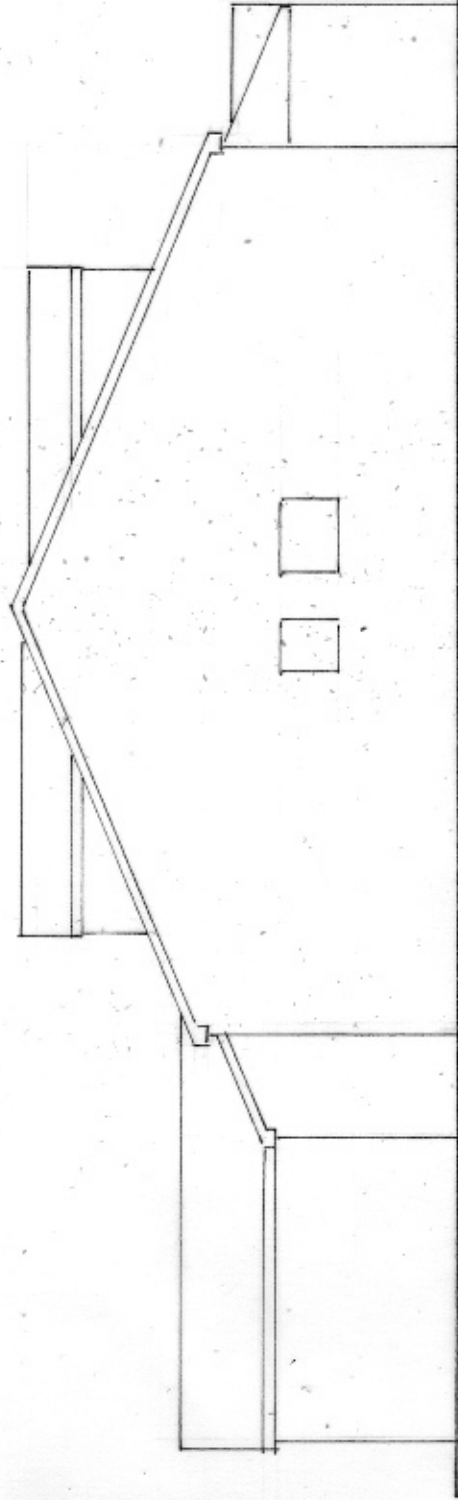

SIDE

**Stephen Capper  
Design & Planning**  
16 Savey Lane, Yoxall  
Staffordshire, DE13 8PD  
tel 01543 472094/mob 07960 950532  
e-mail [steve.capper@ymail.com](mailto:steve.capper@ymail.com)  
[www.midlandsbuildingplans.co.uk](http://www.midlandsbuildingplans.co.uk)

scale

1/100 @ A3

job title

12 St James Close  
Longdon  
WS15 4QP

drawing title

First floor side and ground floor  
rear extensions  
Proposed elevations

date

Feb 2023

drg No

1966/5 A