




SIDE

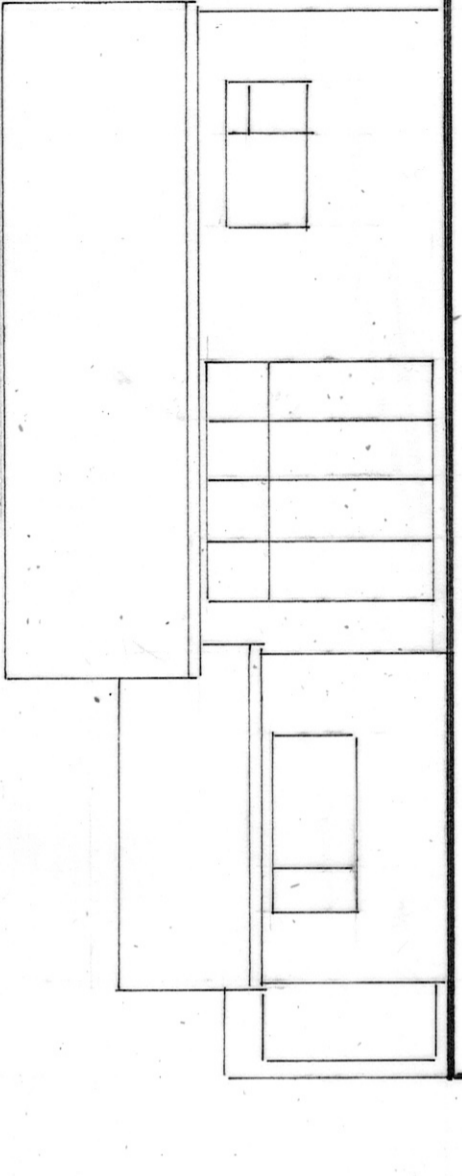

REAR

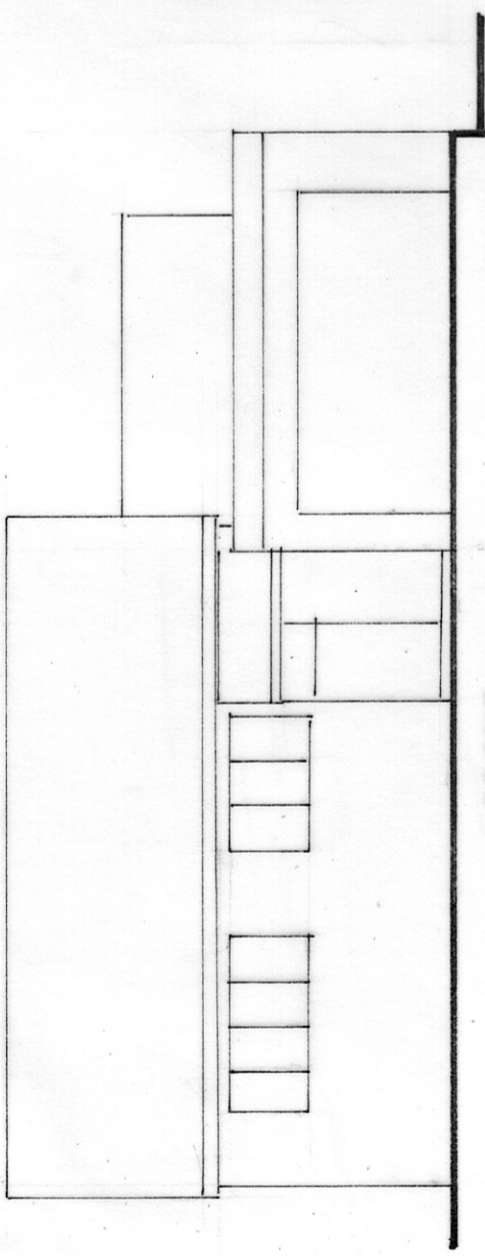

FRONT

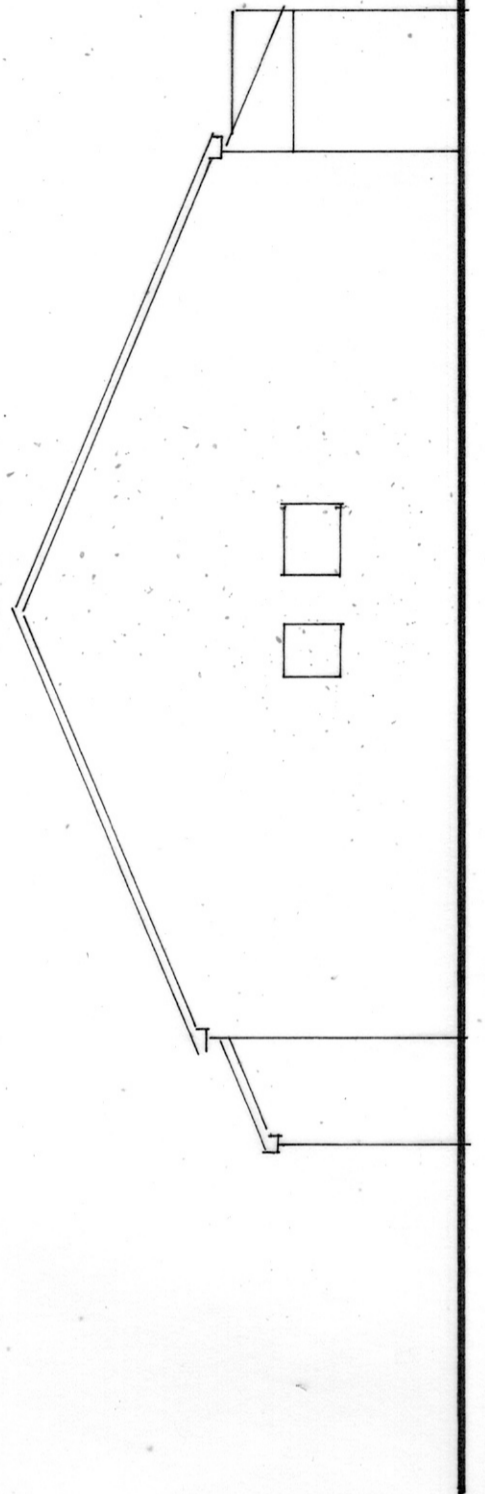

SIDE

Stephen Capper
Design & Planning
 16 Savey Lane, Yoxall
 Staffordshire, DE13 8PD
 tel 01543 472094/mob 07960 950532
 e-mail steve.capper@ymail.com
www.midlandsbuildingplans.co.uk

scale

1/100 @ A3

job title

12 St James Close
Longdon
WS15 4QP

drawing title

First floor side and ground floor
rear extensions
Existing elevations

date

Feb 2023

drg No

1956/2