




South West 1:100

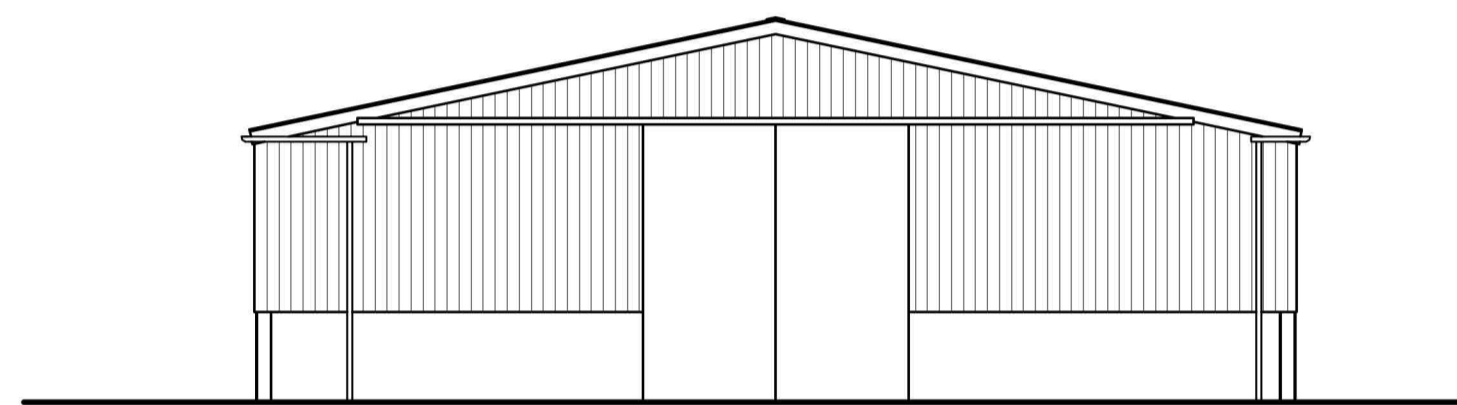

South East 1:100

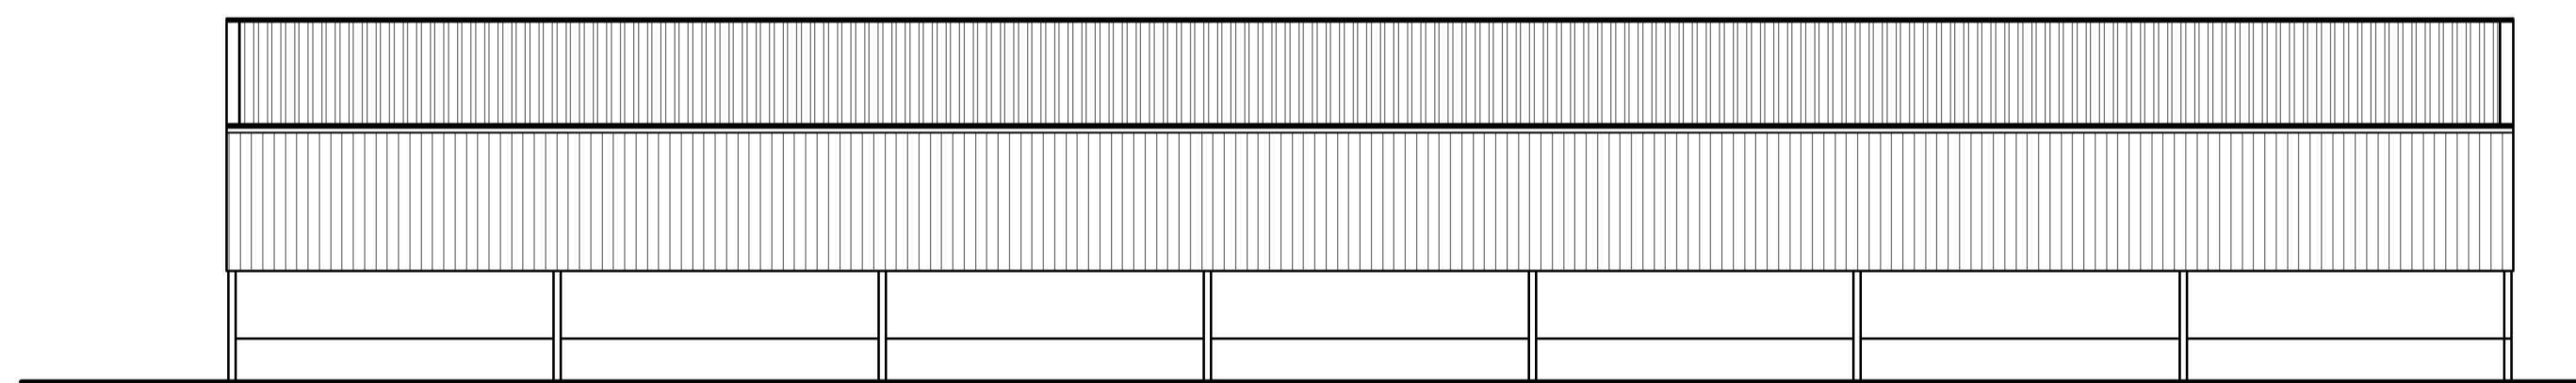

North East 1:100

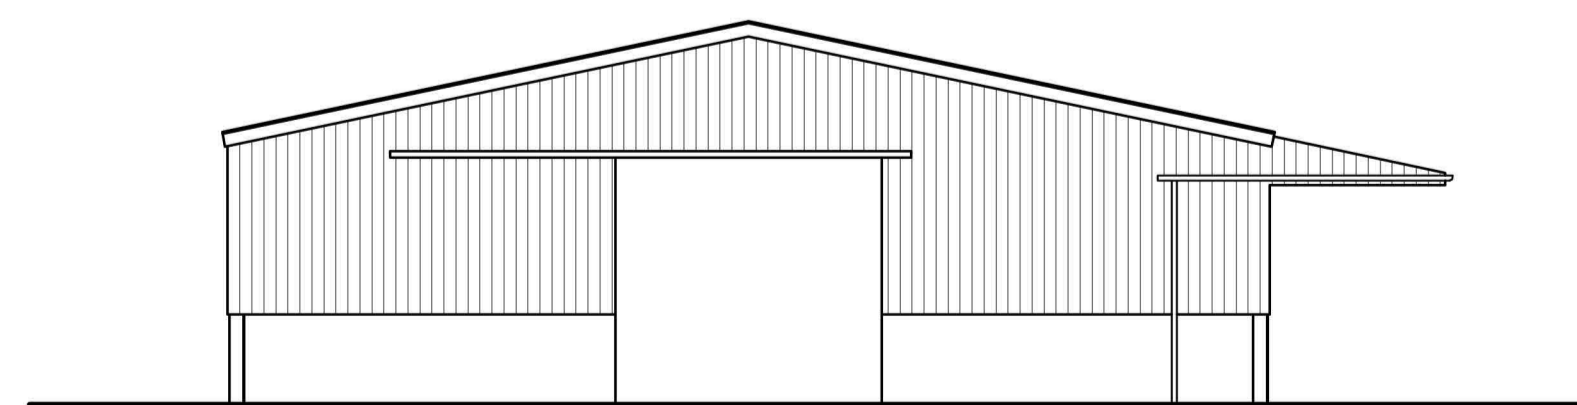

North West 1:100

REVISIONS

Rev	Description	Date

GENERAL NOTES

1.5m @ 1:25	3.0m @ 1:50
6.0m @ 1:100	12.0m @ 1:200
30.0m @ 1:500	75.0m @ 1:1250

SCALE BAR

This drawing has been prepared for the sole purpose of obtaining Planning Permission and Building Regulation approval ONLY. All structural work to be calculated by a structural engineer prior to construction. Any work undertaken prior to full Planning Permission and Building Control approval is at the builders own risk. R A Rowe & Co will not be held responsible for any problems arising. This drawing is the copyright of R A Rowe & Co and any reproduction in whole or part is strictly forbidden. All dimensions must be checked on site. Do not scale for construction purposes

First floor
Bude TIC
The Crescent
Bude
EX23 8LE
01288 352 121
Info@rarowe.co.uk

CIAT
 CHARTERED PRACTICE

cabe
 chartered
 association
 of building
 engineers

CLIENT

Mr & Mrs Hannaford
 Greenacre
 Week St Mary
 Holsworthy
 EX22 6LB

PROJECT 2 No dwellings in lieu of Class Q

DATE	July 2023	Drawn	D.J.S
SCALE	As shown	Dwg no	Ha_23_05
STAGE	Planning	Rev	

Survey plans PRINT A1