



Existing street scene

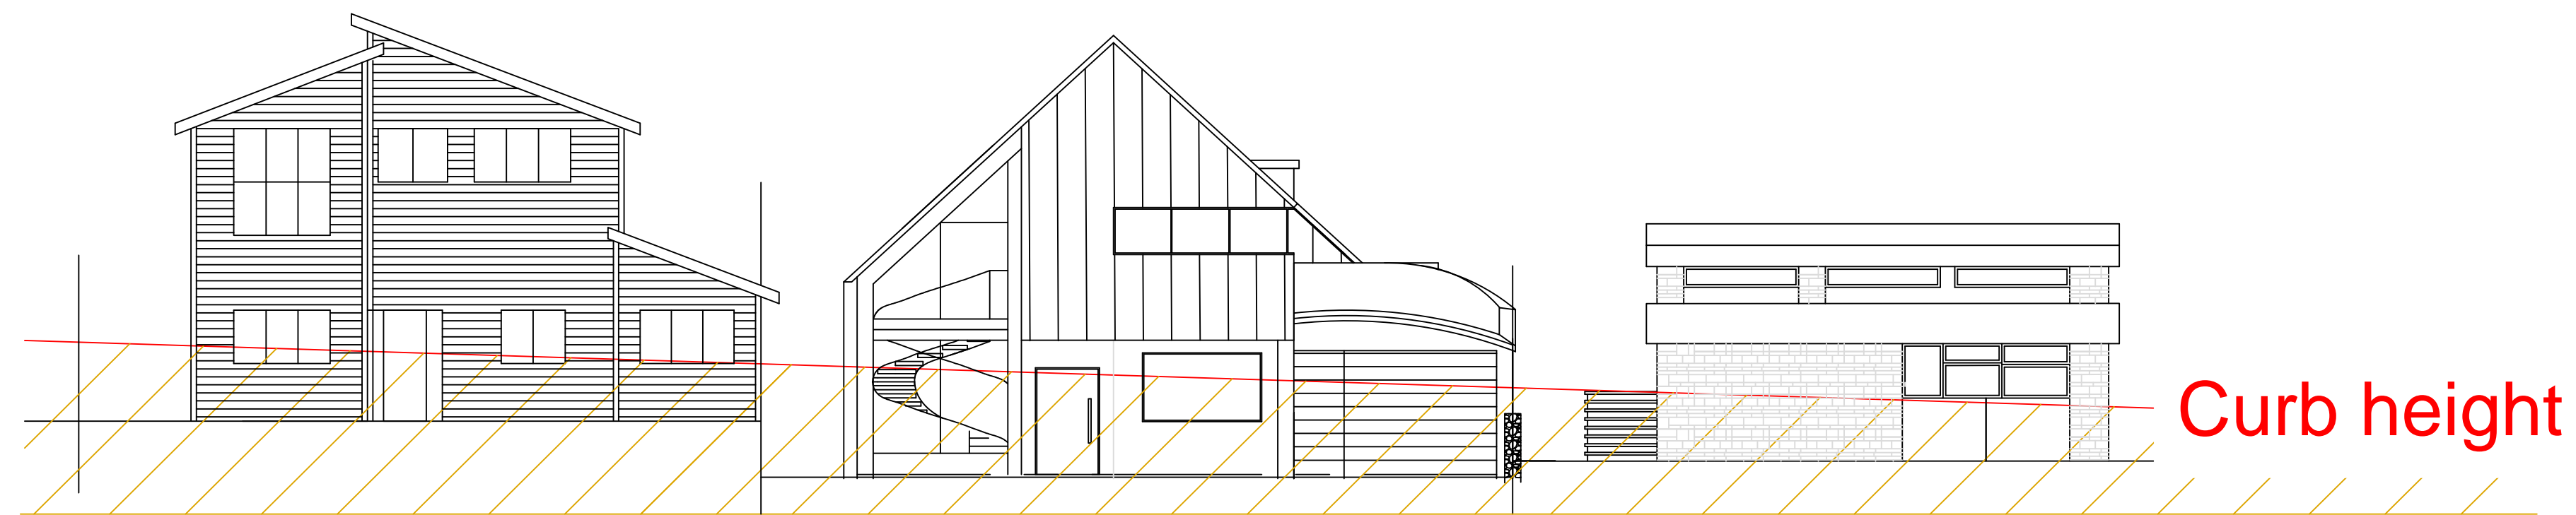

Proposed street scene

Scale 1:100

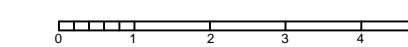

General Notes

Dimensions in millimeters

	Drawn	JC
No.	Revision/Issue	Date

John Cook
Cook & Burr Ltd.
 58 Hillside Road
 Portishead, BS20 8JR
 Tel: 07790 889250 Email: john.cook330@gmail.com

Client: Jill Fitzgerald
 Site: 58 Hillside Road
 Portishead, BS20 8JR
 Project: Loft conversion
 Side extension and modifications
Existing / Proposed street

JF/JC/23	Sheet
Date 07/09/2023	005
Scale 1:100 @ Arch D (36"x24")	