



THIS DRAWING IS FOR PLANNING PERMISSION AND LISTED BUILDING CONSENT PURPOSES ONLY

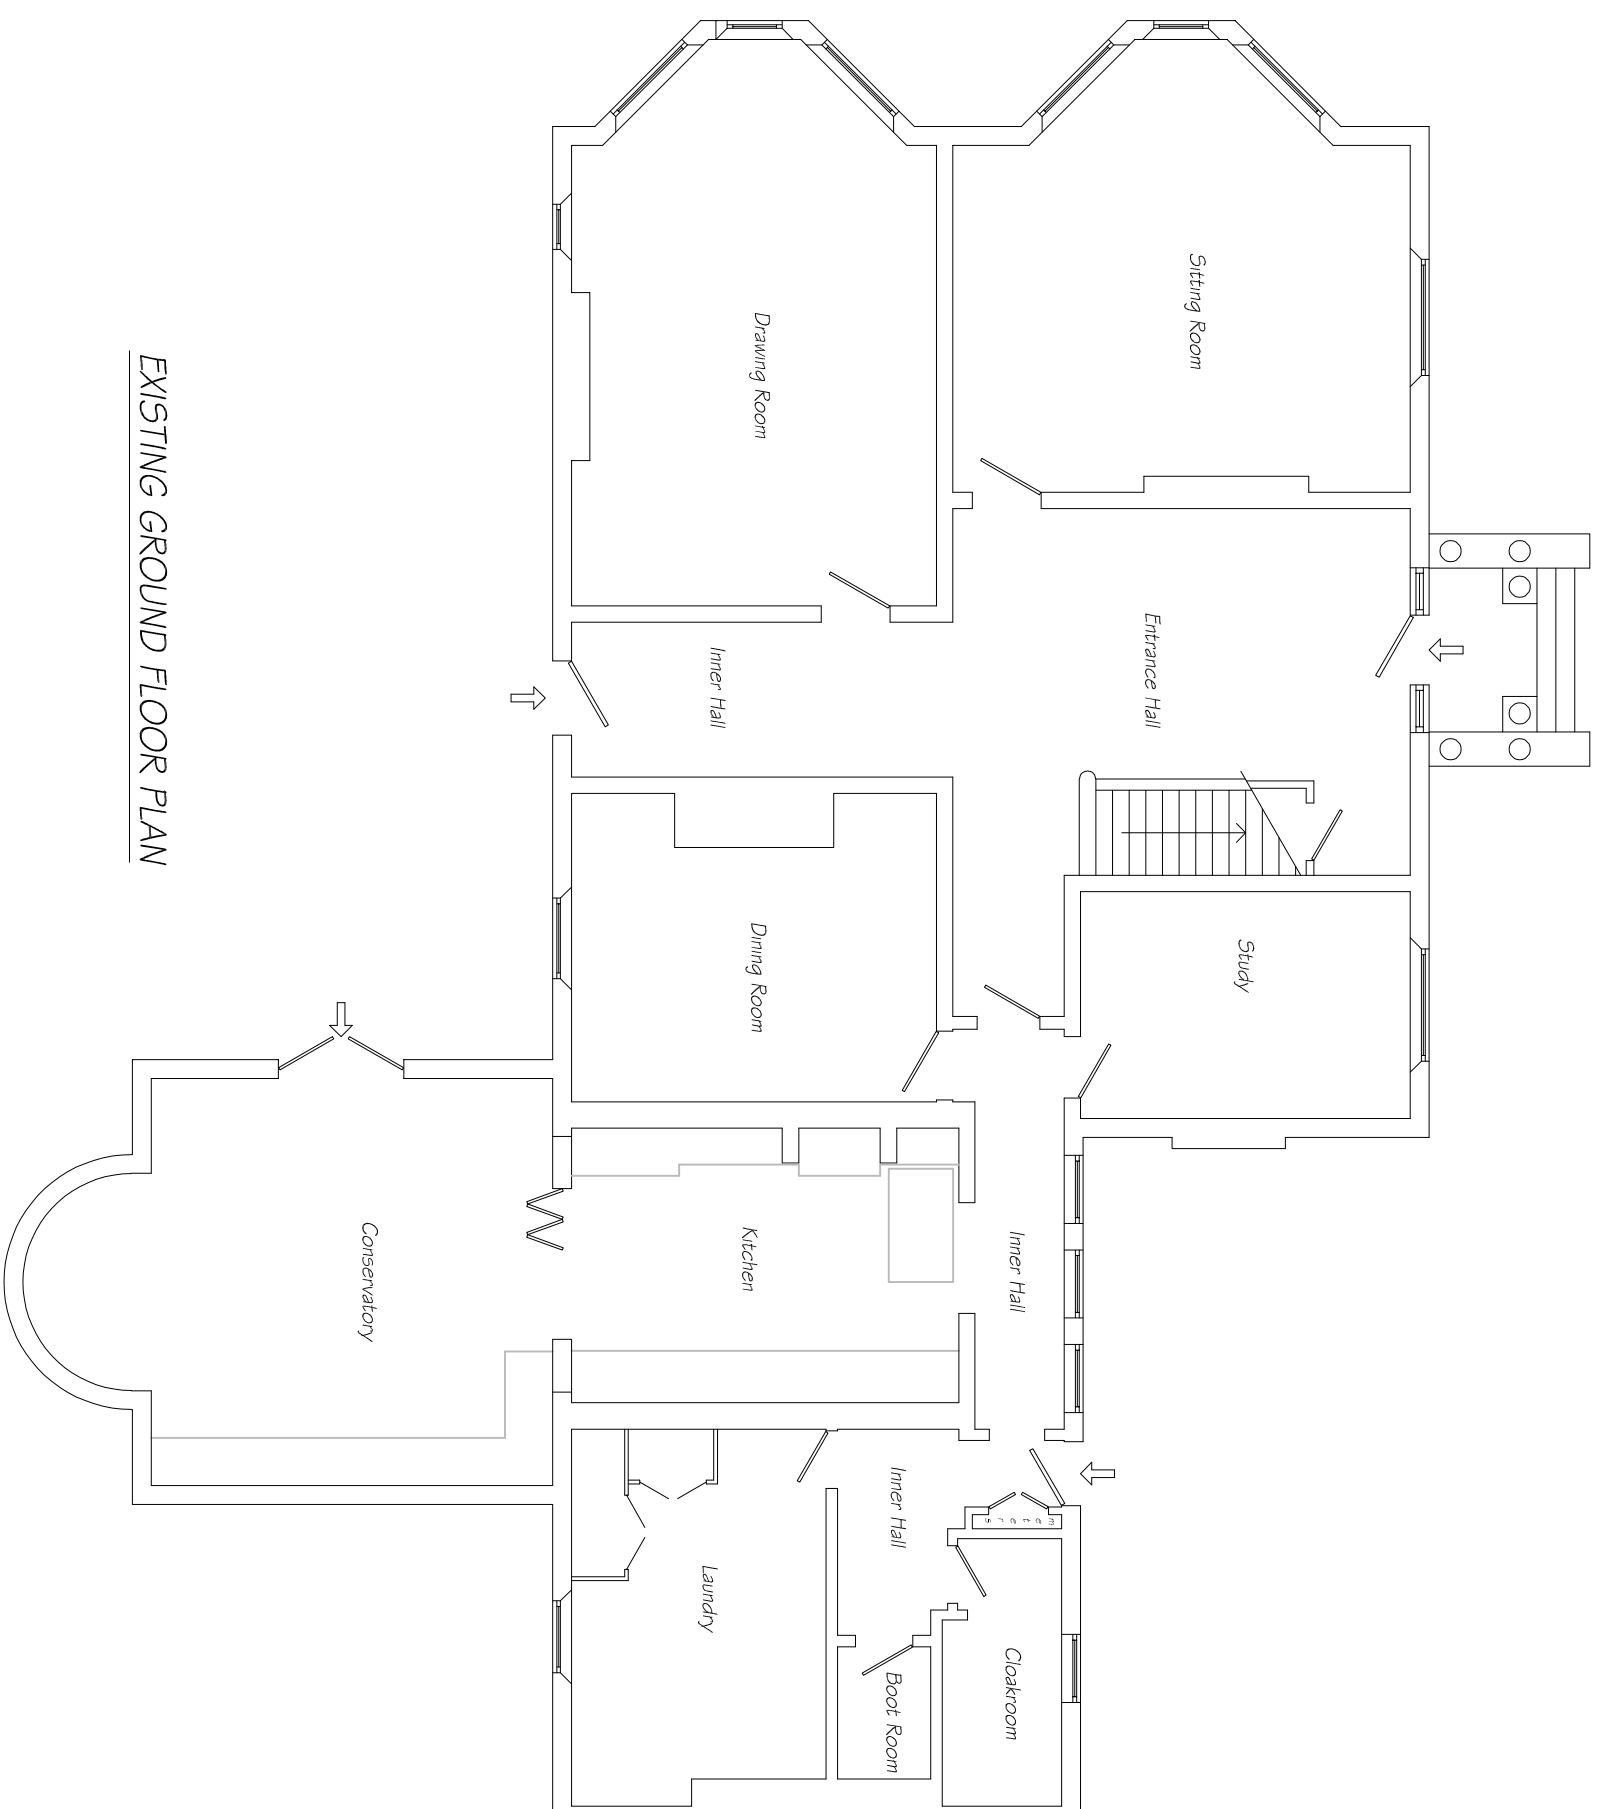

EXISTING GROUND FLOOR PLAN

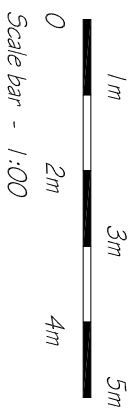

PROPOSED ORANGERY - EXISTING

Mr + Mrs Colyer  
Oaklands Manor  
Marl Lane  
Fordingbridge  
SP6 1JR

ORANGERY - EXTG GRD FLR PLAN

23-08 / PL / 1001

Oct 23