



THIS DRAWING IS FOR PLANNING PERMISSION AND LISTED BUILDING CONSENT PURPOSES ONLY

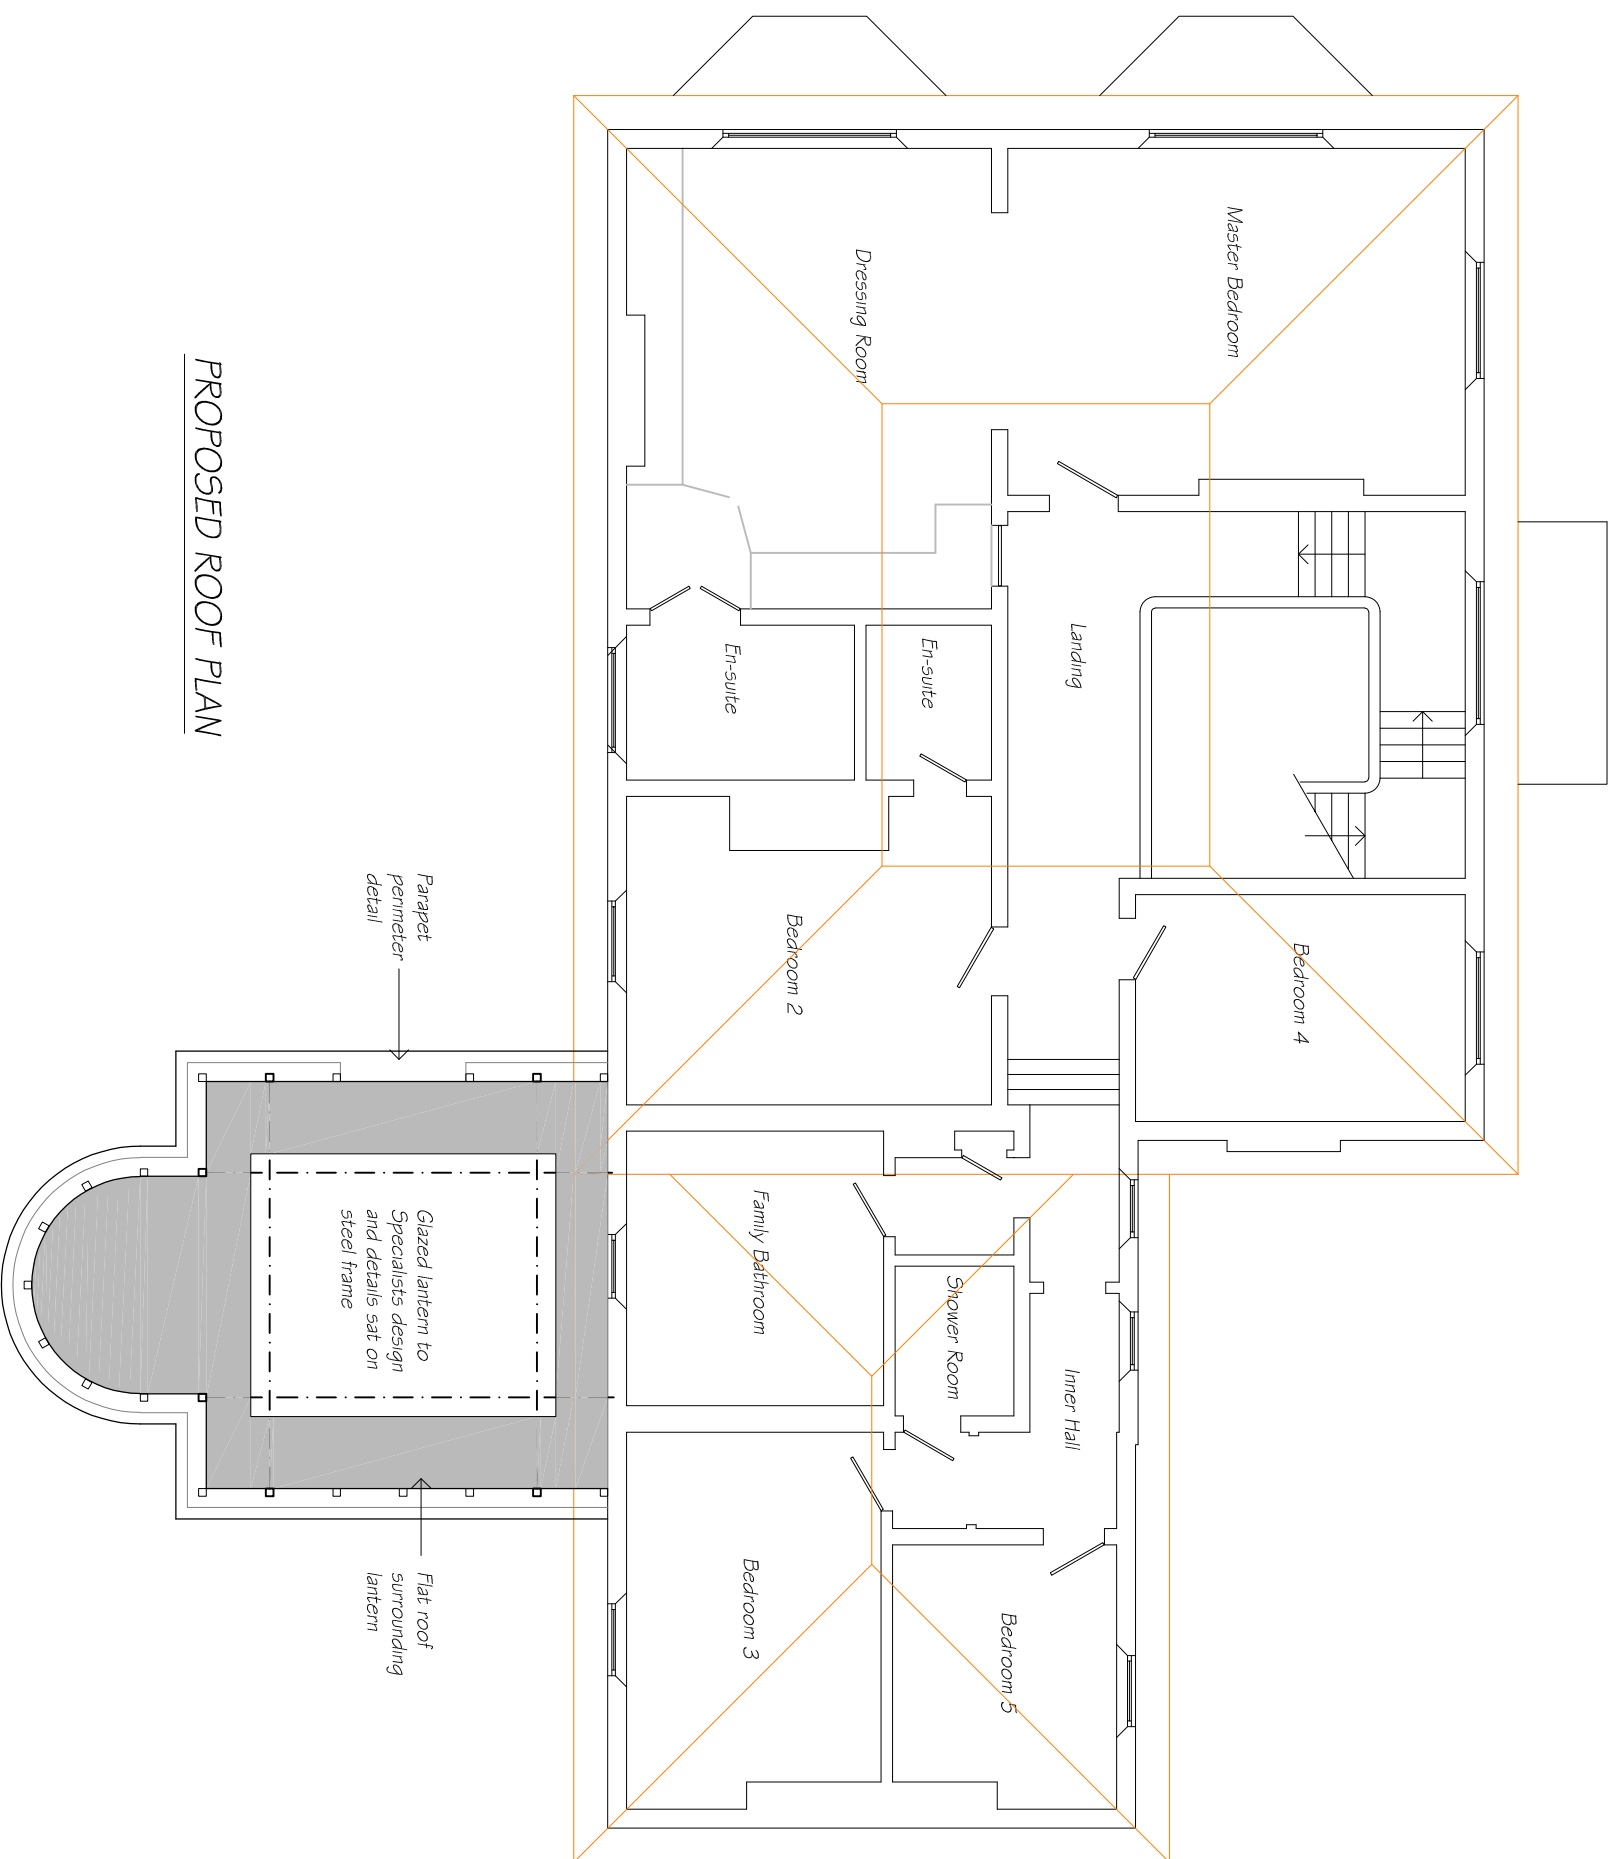

PROPOSED ROOF PLAN

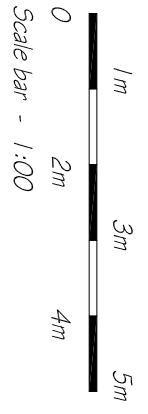

PROPOSED ORANGERIE	Mr + Mrs Colyer Oaklands Manor Marl Lane Fordingbridge SP6 1JR	
	ORANGERIE - PROPOSED ROOF PLAN	23-08/PL/1012
		Oct 23