



THIS DRAWING IS FOR PLANNING PERMISSION AND LISTED BUILDING CONSENT PURPOSES ONLY

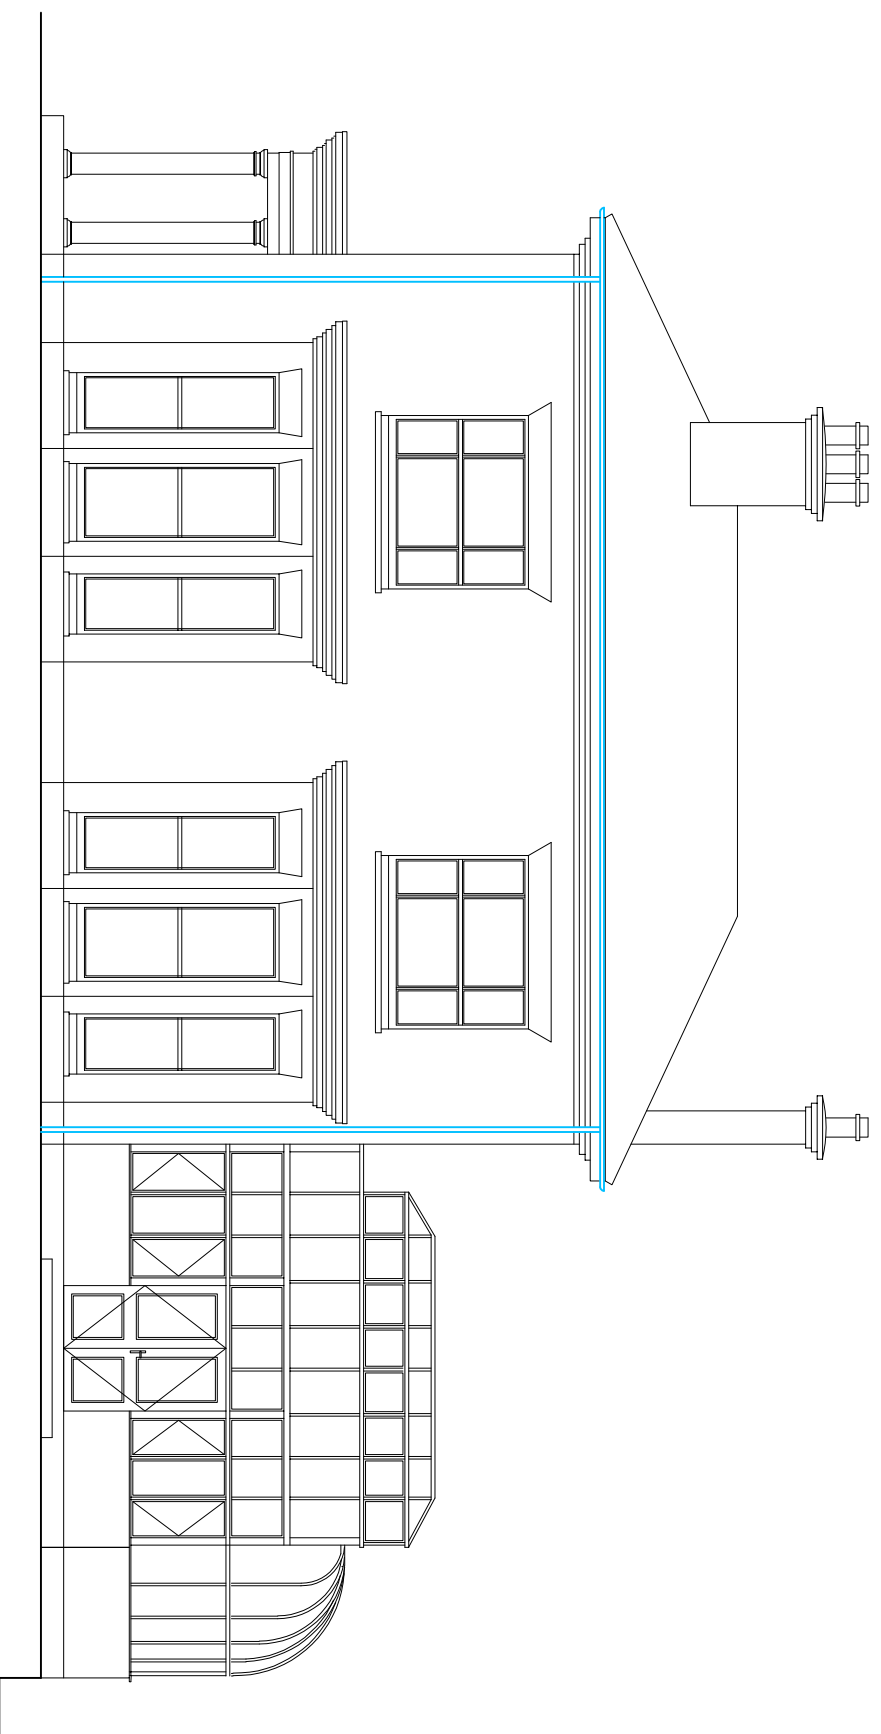

EXISTING SOUTH ELEVATION

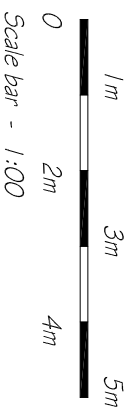

PROPOSED ORANGERY - EXISTING

Mr + Mrs Colyer  
Oaklands Manor  
Marl Lane  
Fordingbridge  
SP6 1JR

ORANGERY - EXISTING SOUTH ELEVATION

23-08 / PL / 1004

Oct 23