
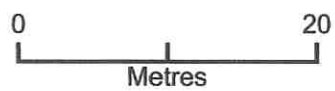


fighting cocks farm ref 23/11098 showing position of mobile home

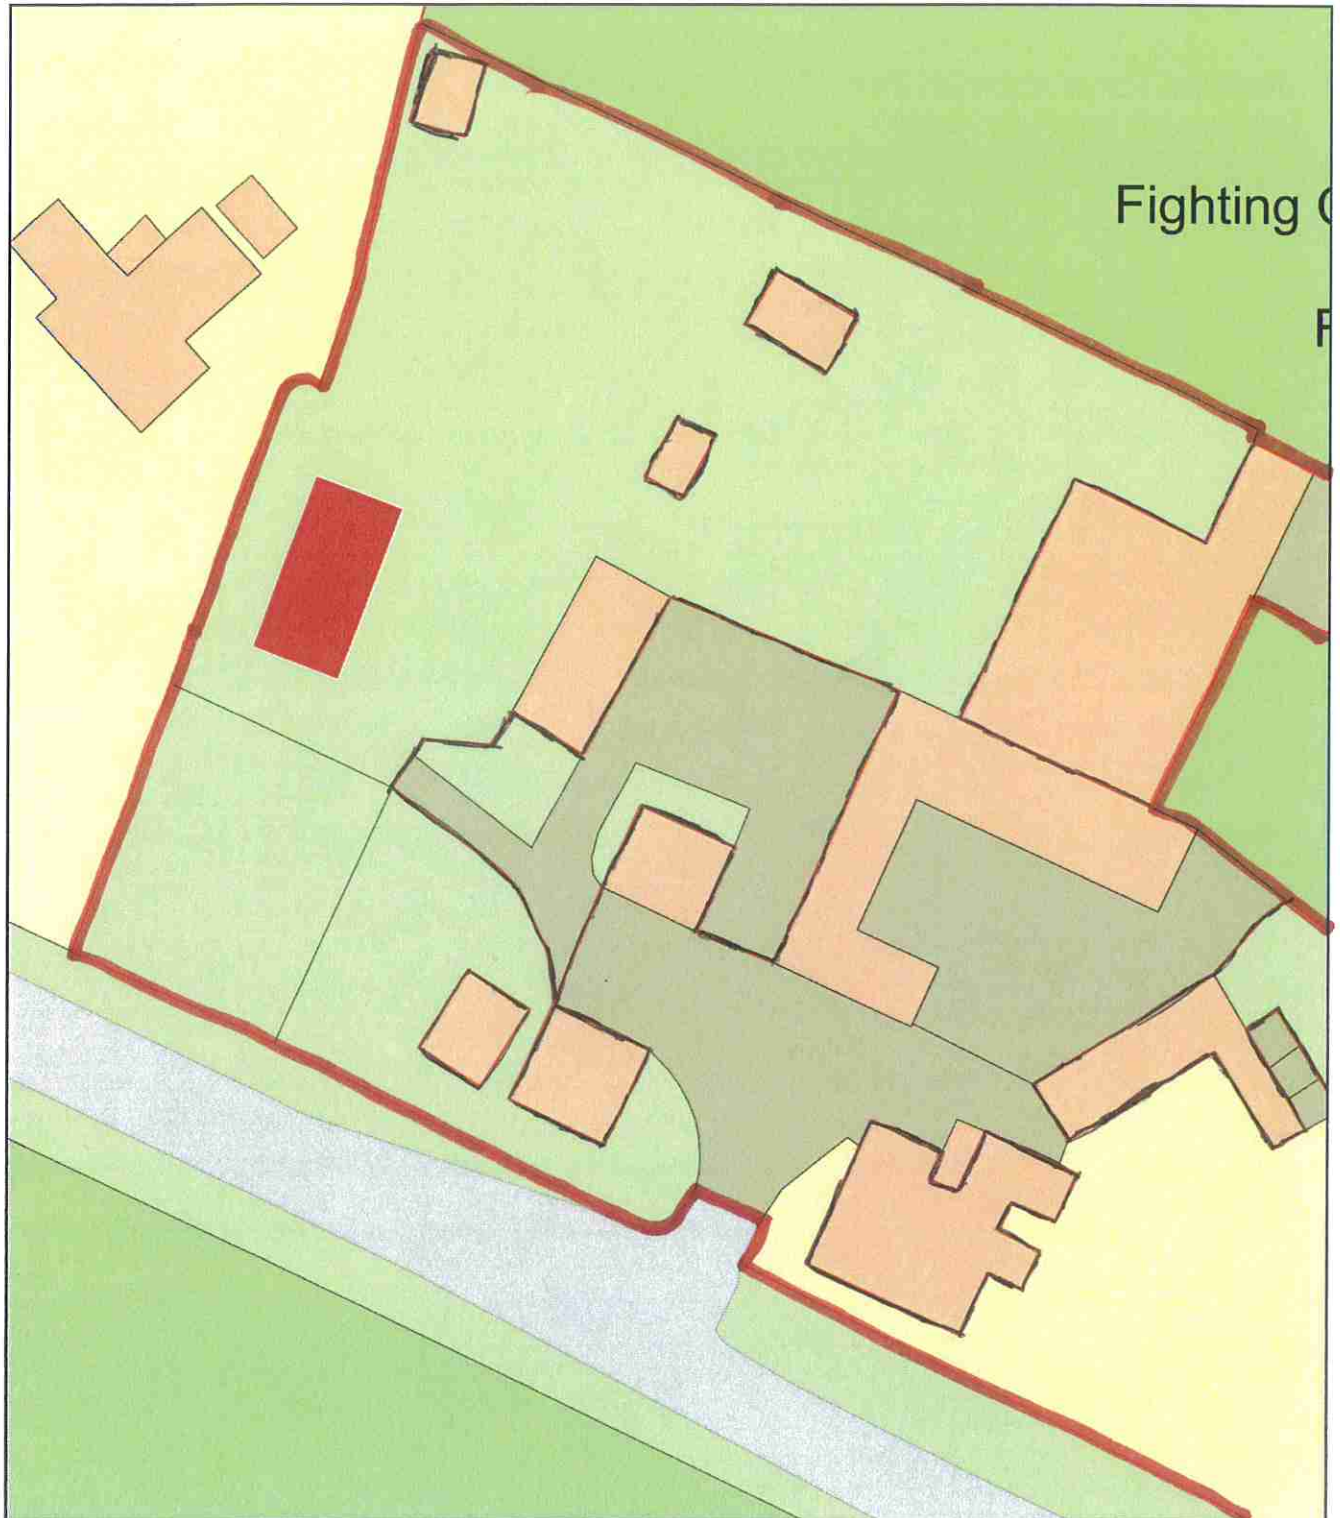

Plan Produced for: steven piper
Date Produced: 02 Nov 2023
Plan Reference Number: TQRQM23306084615979
Scale: 1:500 @ A4