



THIS DRAWING IS FOR PLANNING PERMISSION AND LISTED BUILDING CONSENT PURPOSES ONLY

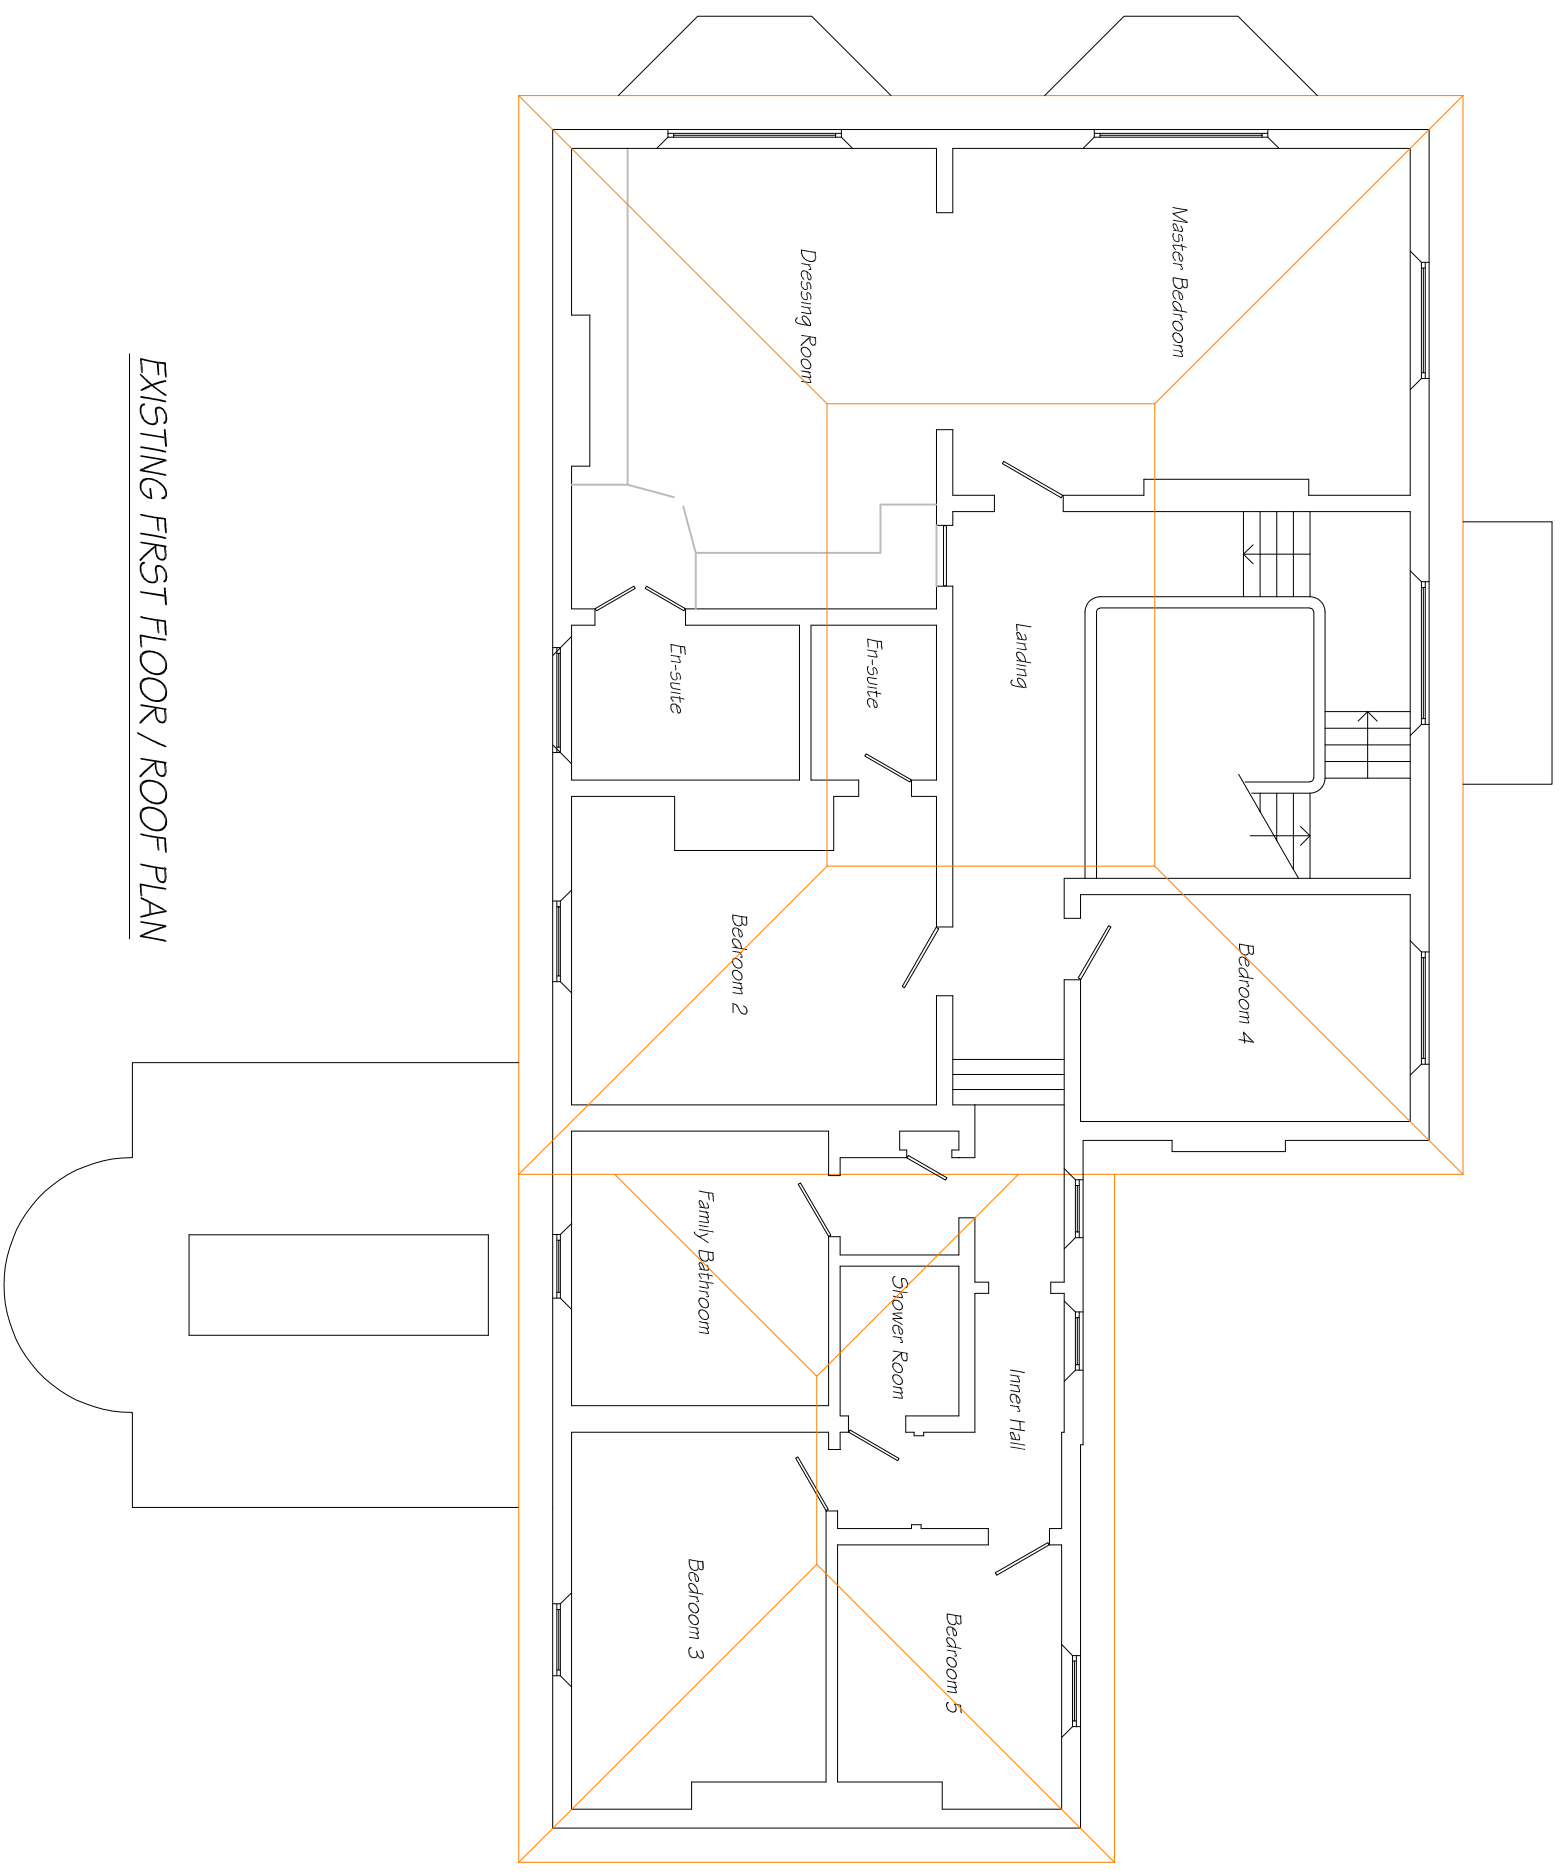

EXISTING FIRST FLOOR / ROOF PLAN

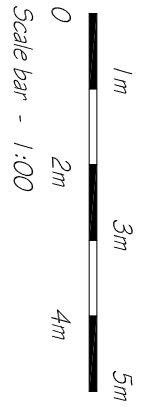

PROPOSED ORANGERY - EXISTING

Mr + Mrs Colyer
Oaklands Manor
Marl Lane
Fordingbridge
SP6 1JR

ORANGERY - EXTG ROOF PLAN
23-08 / PL / 1002

Oct 23