



THIS DRAWING IS FOR PLANNING PERMISSION AND LISTED BUILDING CONSENT PURPOSES ONLY

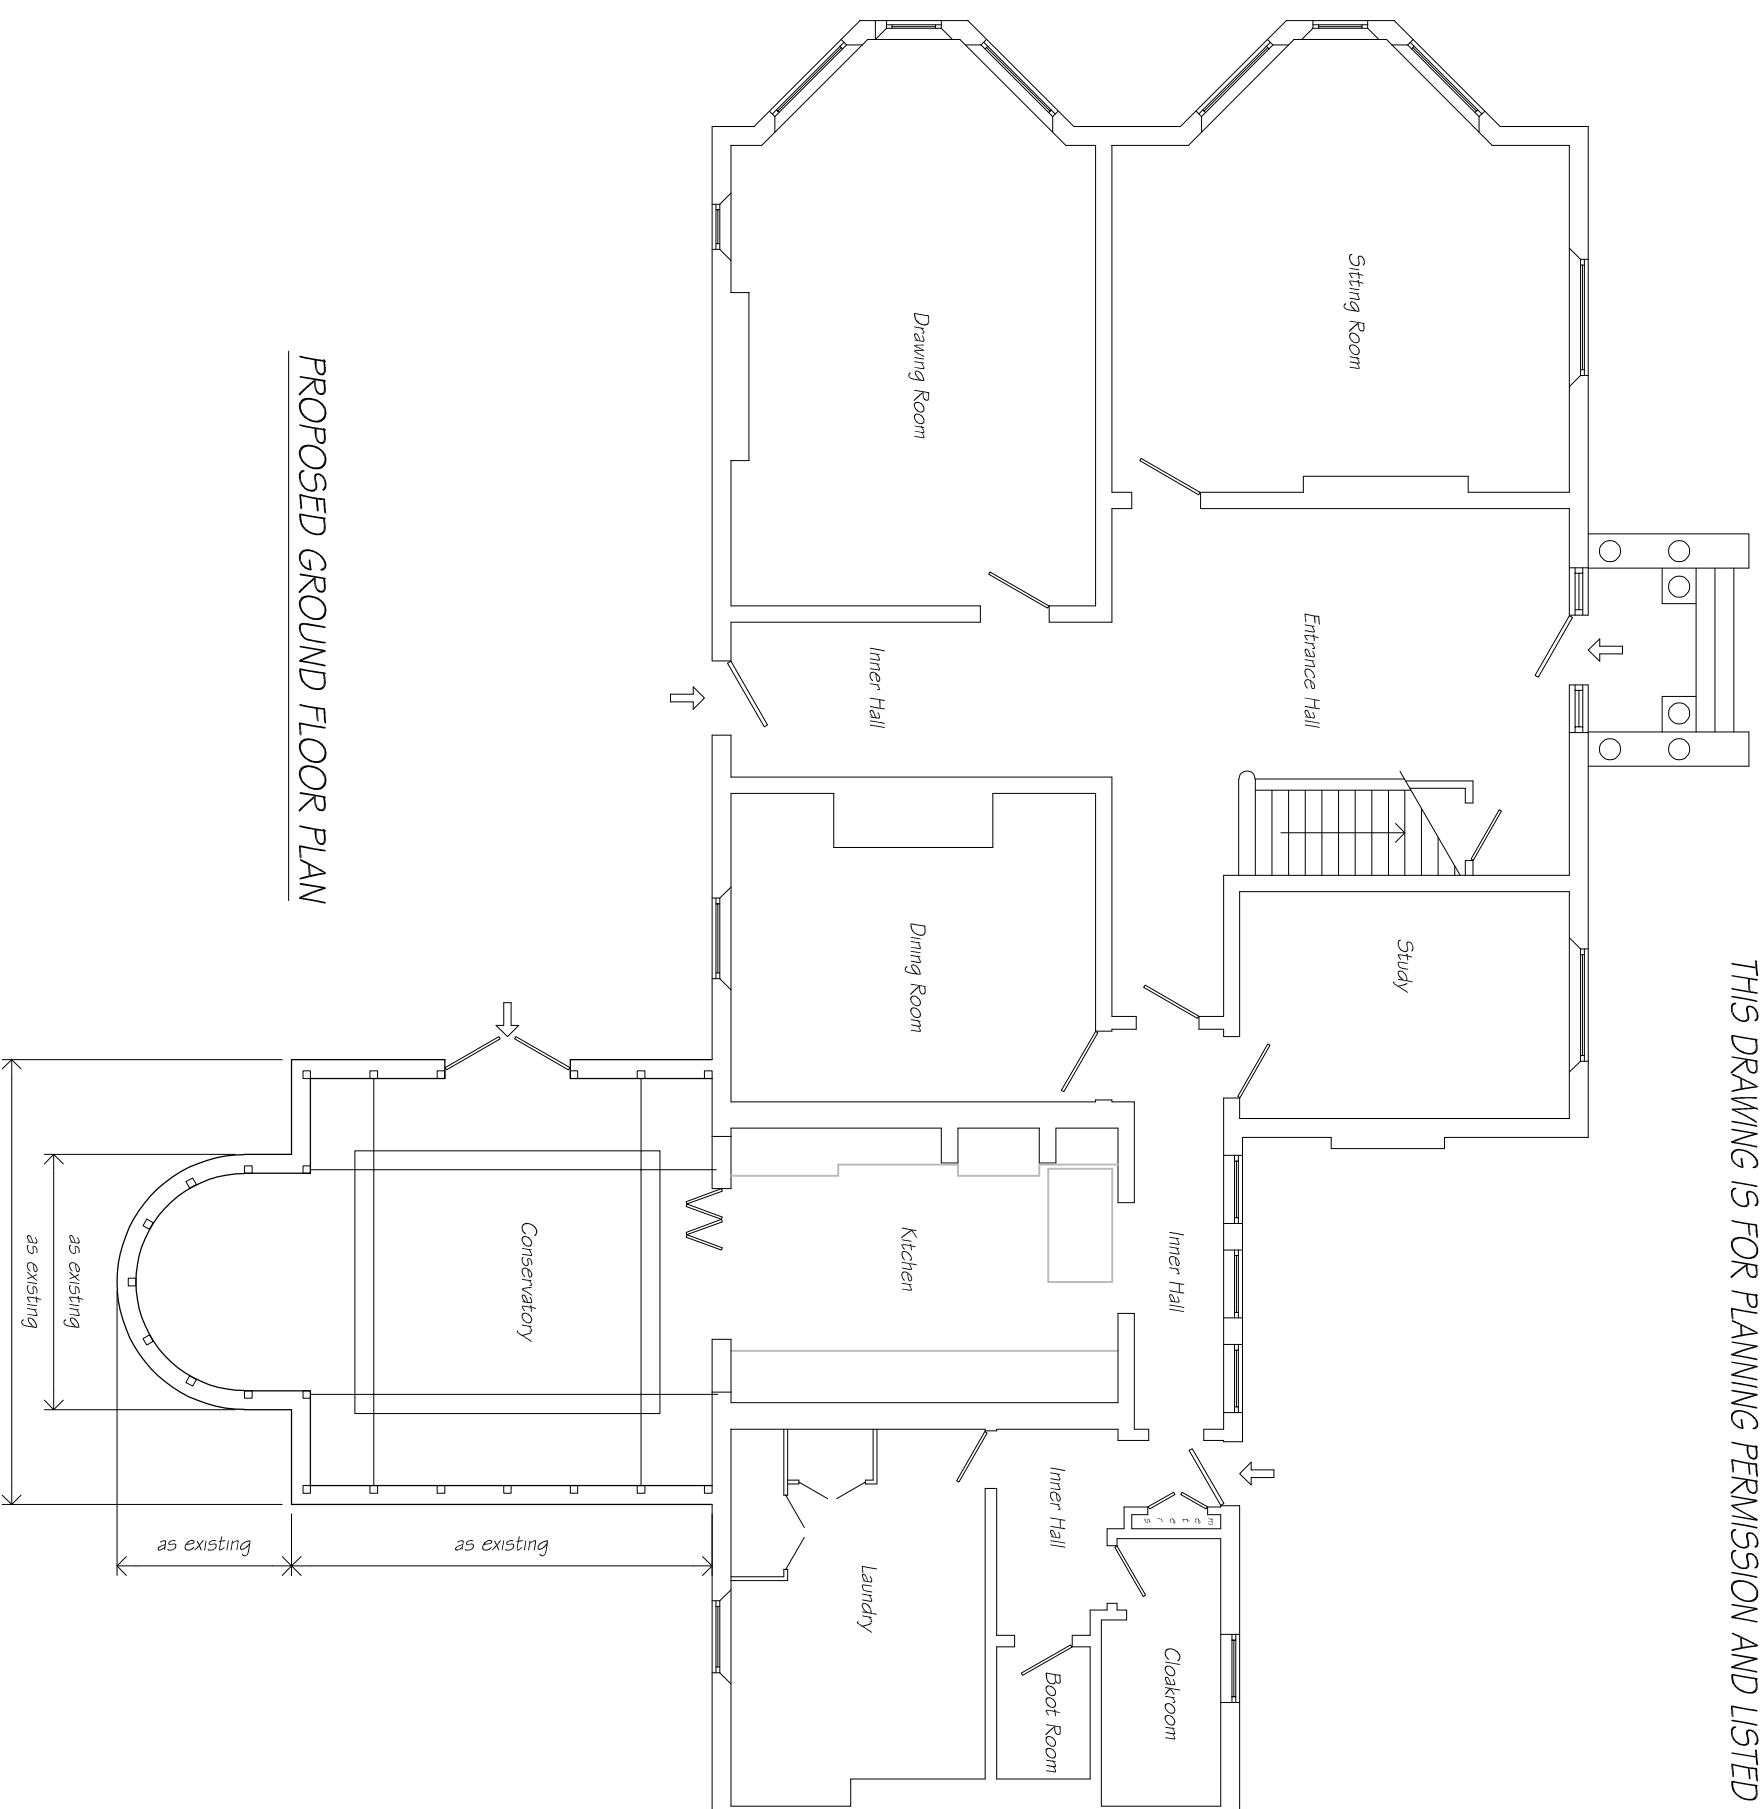

PROPOSED GROUND FLOOR PLAN

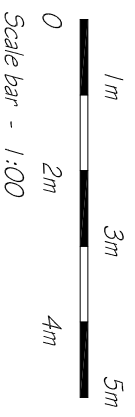

PROPOSED ORANGERY

Mr + Mrs Colyer  
Oaklands Manor  
Marl Lane  
Fordingbridge  
SP6 1JR

ORANGERY - PROPOSED GRD FLR PLAN

23-08/PL/1011

Oct 23