


NORTH-WEST ELEVATION SOUTH-EAST ELEVATION

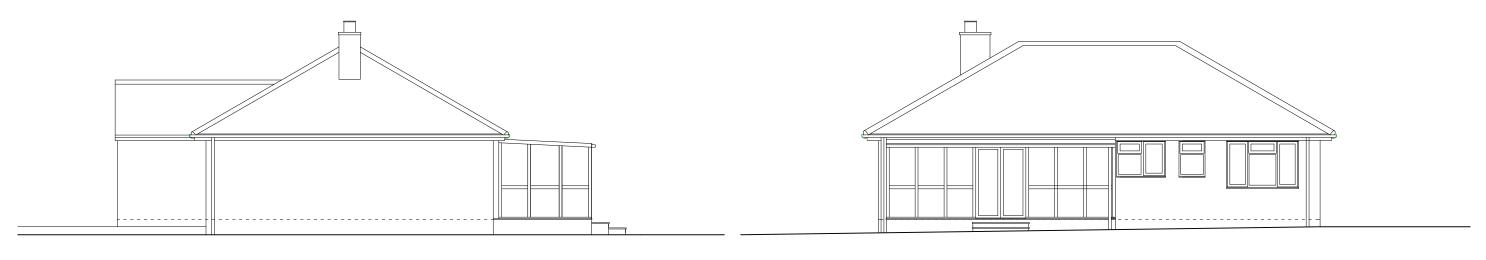

NORTH-EAST ELEVATION SOUTH-WEST ELEVATION

O 5 luuluul l l J SCALE: Metres

HBC-ALDERHOLT Historic Buildings Consultant 56 Chiltern Drive Barton on Sea Hampshire BH25 7LD 07875 166824 Richard@hbc-alderholt.co.uk	JOB 3 SOUTHLANDS PENNINGTON, SO4 8EE	Scale : 00 @ A3 :50 @ A	No . 2301
	DRWG.	DATE	
	EXISTING ELEVATIONS	21.10.2023	05