


Lintels to new/alterd openings:

- L1 Wall 105mm brick - max span 910mm IG L11
 - L2 Existing lintel retained to reduced opening
 - L3 Wall 355mm brick/block with 150mm cavity - max span 910mm IG HT/S+ 150
 - L4 Wall 355mm brick/block with 150mm cavity - max span 2260mm IG HT/HD+ 150
 - L5 Wall 355mm brick/block with 150mm cavity - max span 1570mm IG HT/S+ 150
- Minimum bearing to be 150mm

New stud partitions of 47 x 96 sw studs at 600mm centres max with natural wool insulation between studs and 12.7m plasterboard and skim finish

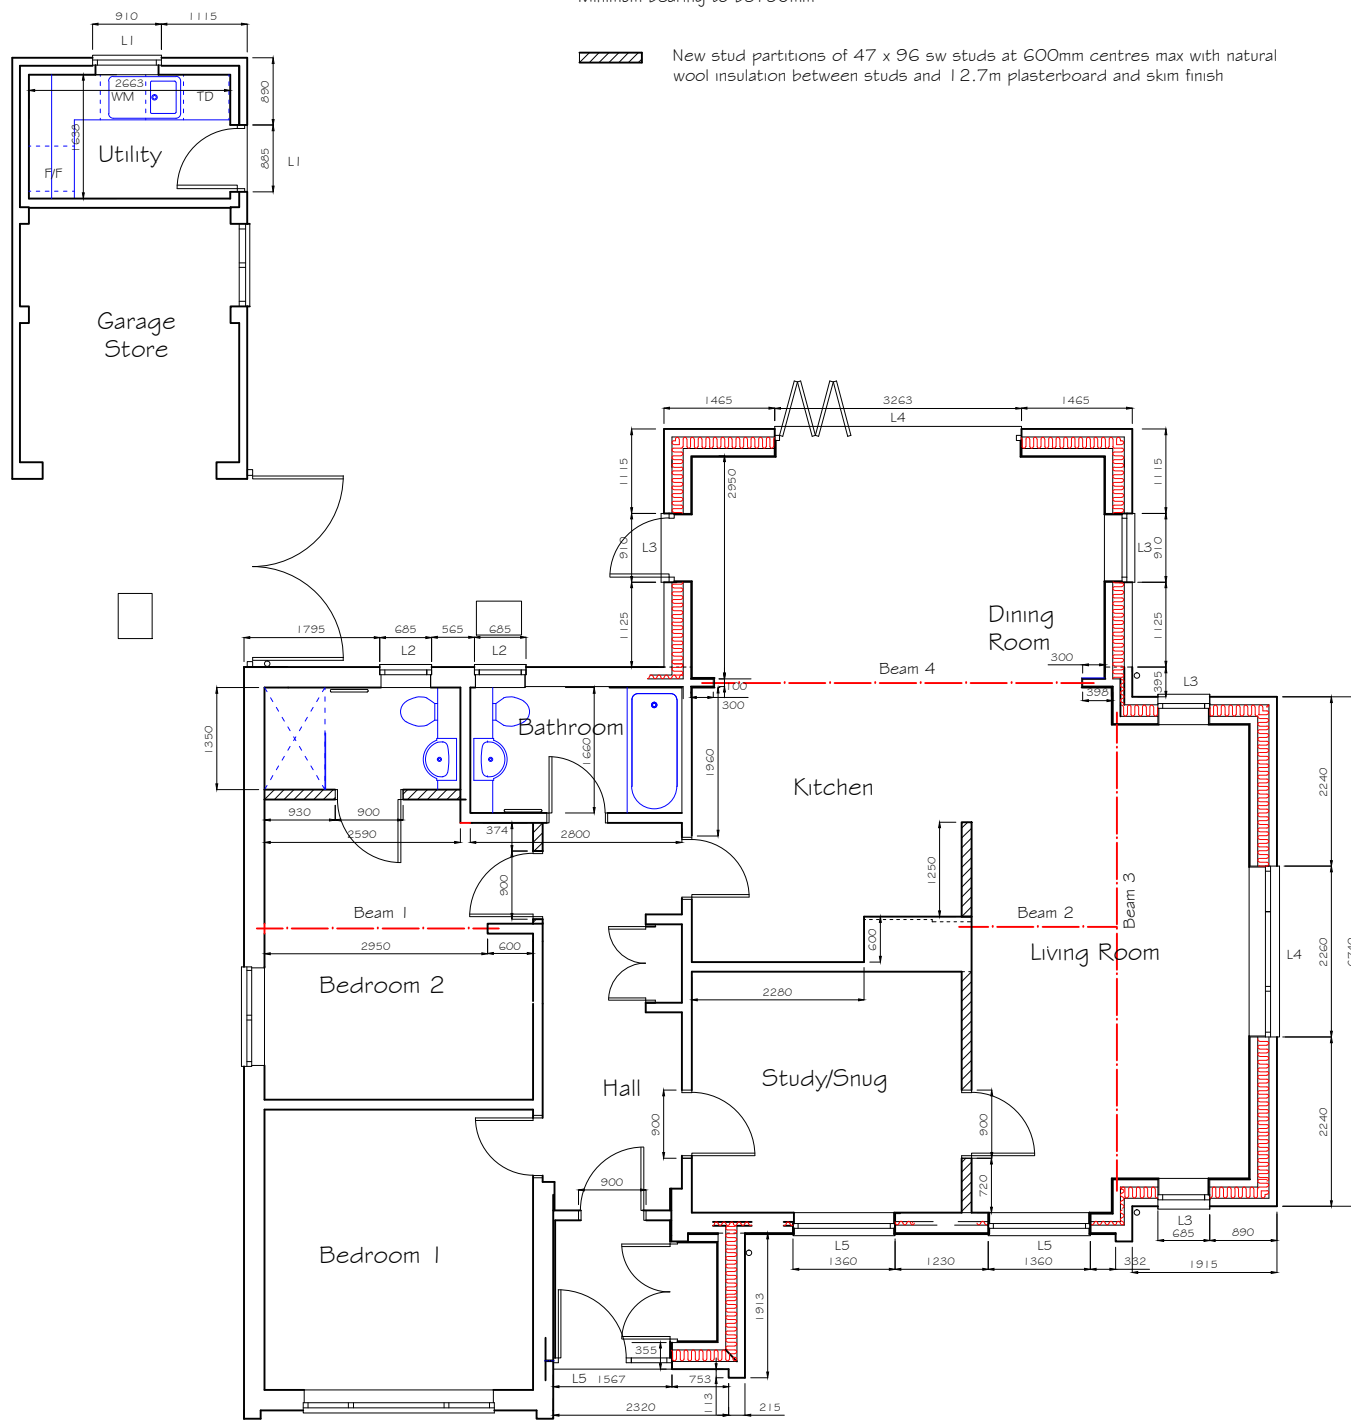

HBC-ALDERHOLT Historic Buildings Consultant 56 Chiltern Drive Barton on Sea Hampshire BH25 7LD 07875 166824 Richard@hbc-alderholt.co.uk	JOB 31 SOUTHLANDS PENNINGTON, SO41 8EE	SCALE 1:100 @ A3 1:50 @ A1	No. 2301
	DRWG SETTING OUT BUILDING REGS ISSUE	DATE 21.10.2023	07