



Notes  
 All dimensions and details to be checked on site by builder prior to commencement of works.  
 This plan must not be acted upon until it has been approved by the Local Authority.  
 Client to conform to party wall act of 1996 if required.



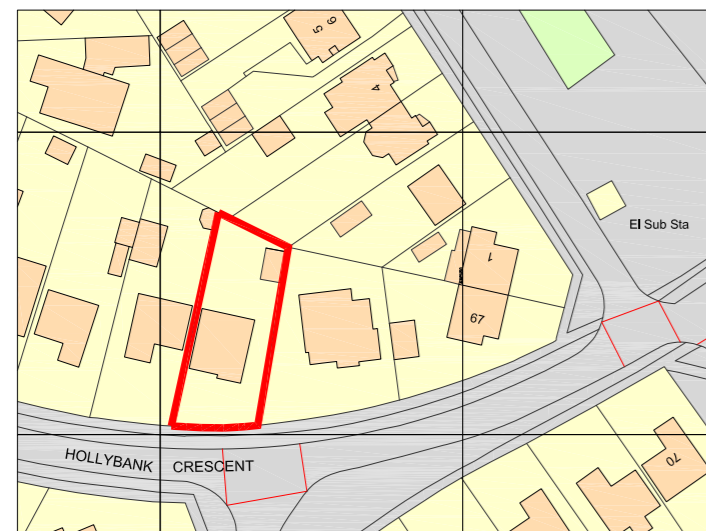


Ordnance Survey, (c) Crown Copyright 2023. All rights reserved. Licence number 100022432  
 0 5 10 15 20


Site Location Plan  
 Scale 1:1250

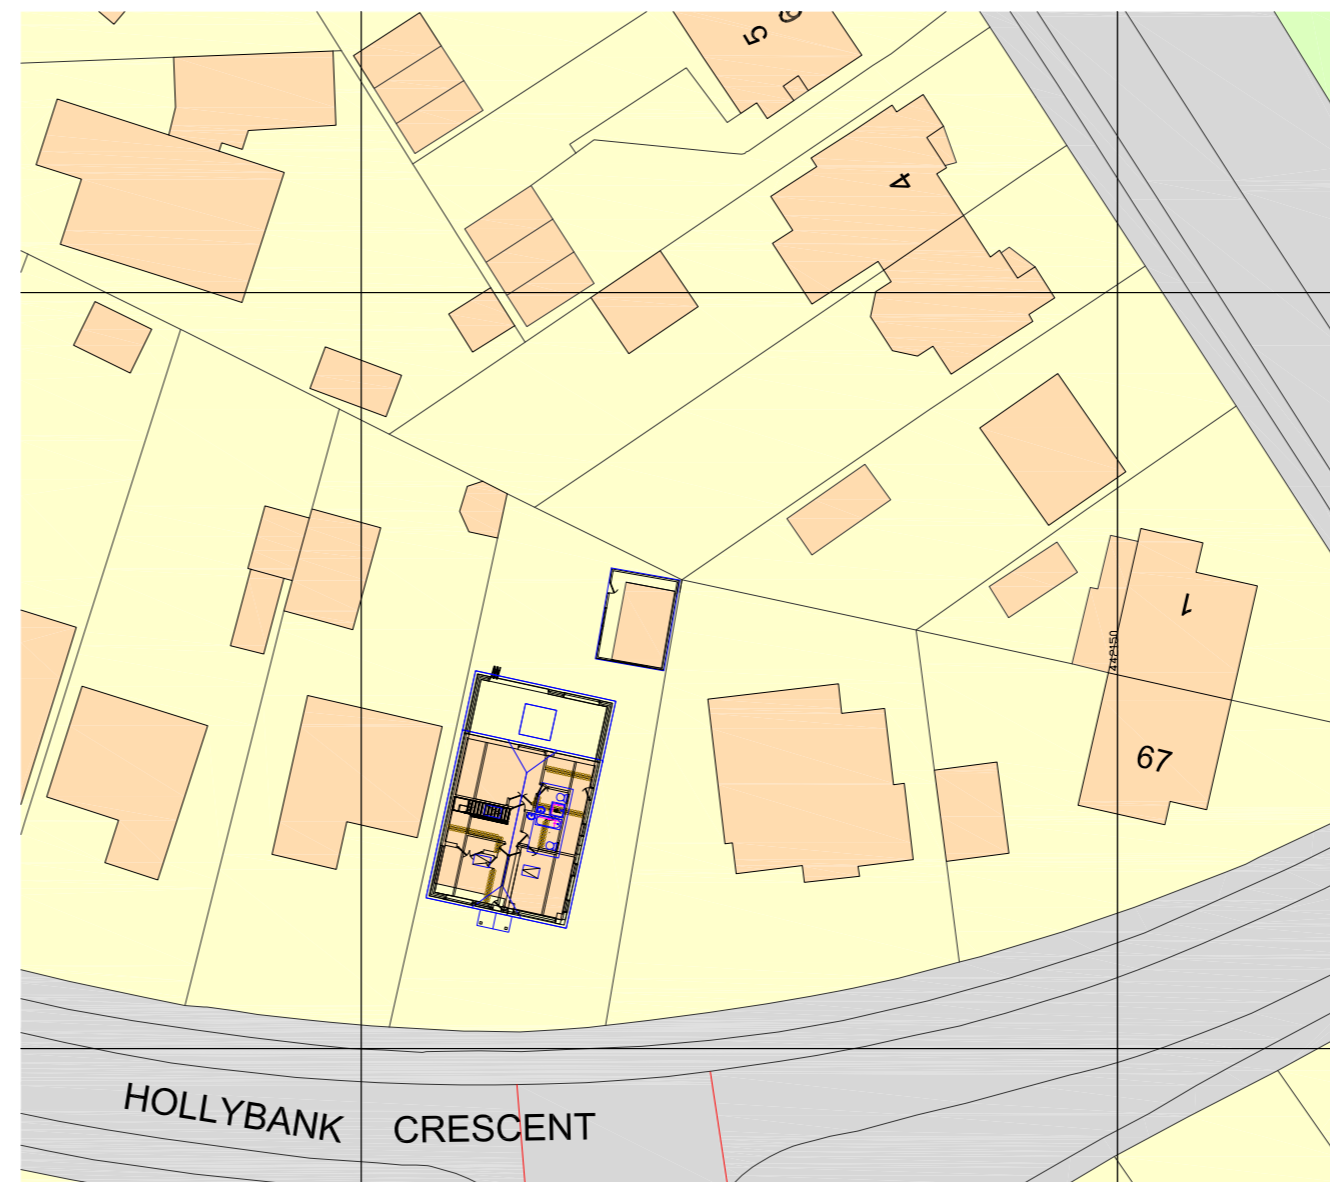

Block Plan  
 Scale 1:500

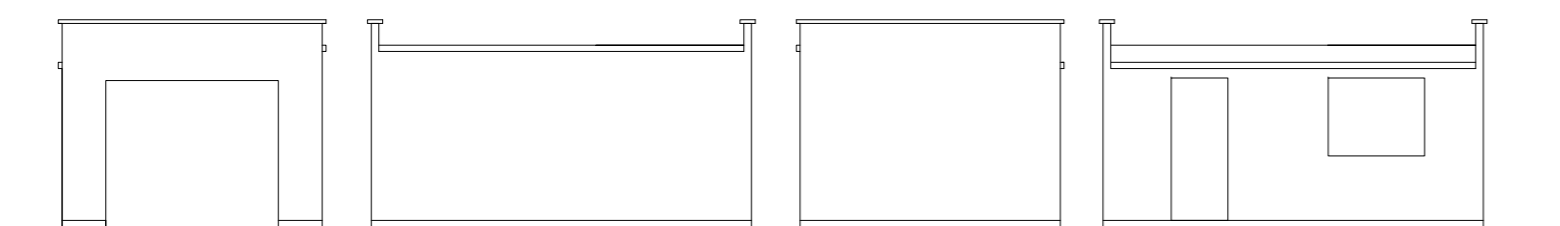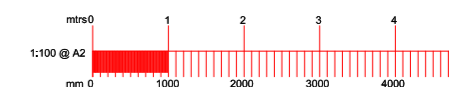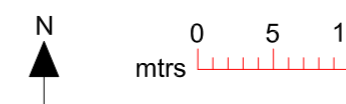


3440

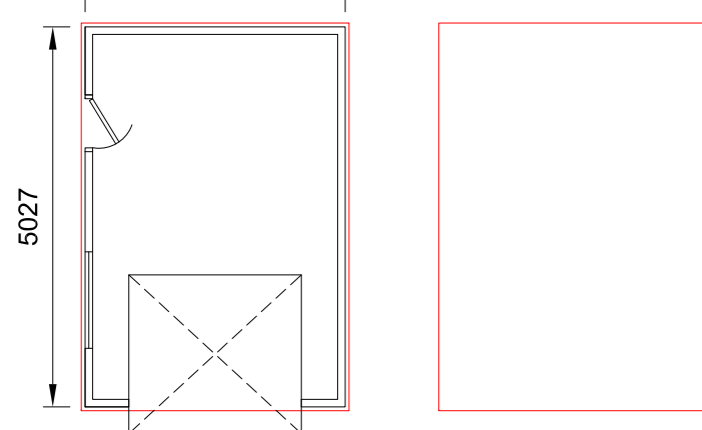


5027

Existing Garage to be demolished

Scale 1:100

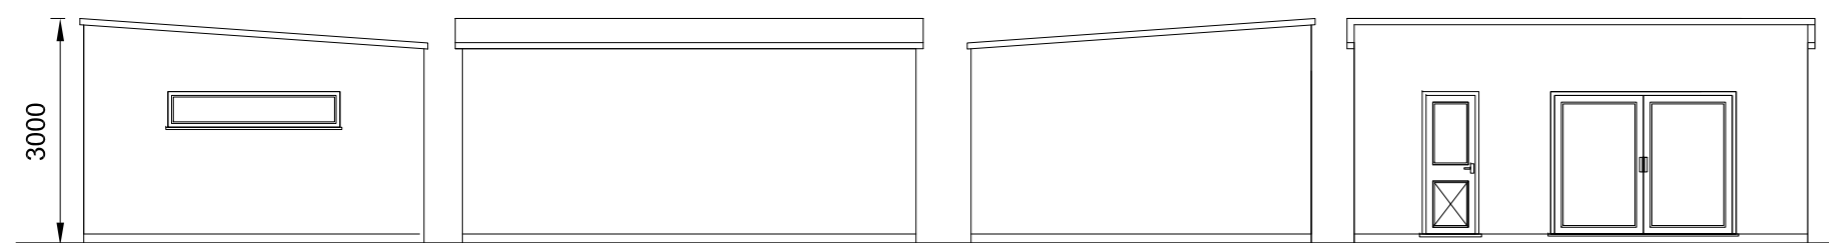

3000

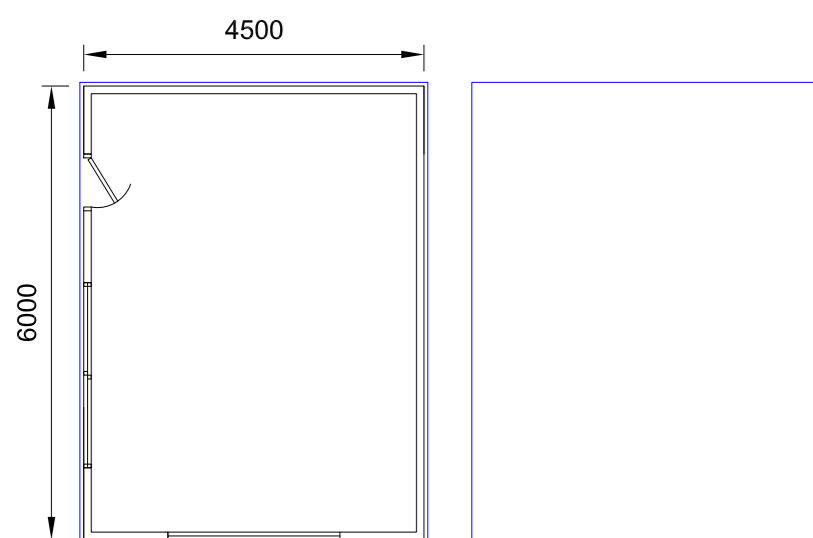

4500

6000

Proposed Garden room

Scale 1:100

B		
A		
	Date	Revisions

Drawing Title:  
 Maps

SITE ADDRESS 63 Hollybank Crescent Hythe Southampton SO45 5GF	CLIENT ADDRESS
---	----------------

Scale. as noted	PAPER SIZE A2
Date. November 2023	Drawn by. R.N.S.

**Sanders Design Services Ltd**  
 95 Cedar Road  
 Hythe  
 Southampton  
 SO45 3PX  
[www.sandersdesignservices.co.uk](http://www.sandersdesignservices.co.uk)  
[info@sandersdesignservices.co.uk](mailto:info@sandersdesignservices.co.uk)  
 023 8020 7195

Drawing No. ptr sht 3	Revision x
-----------------------	------------