
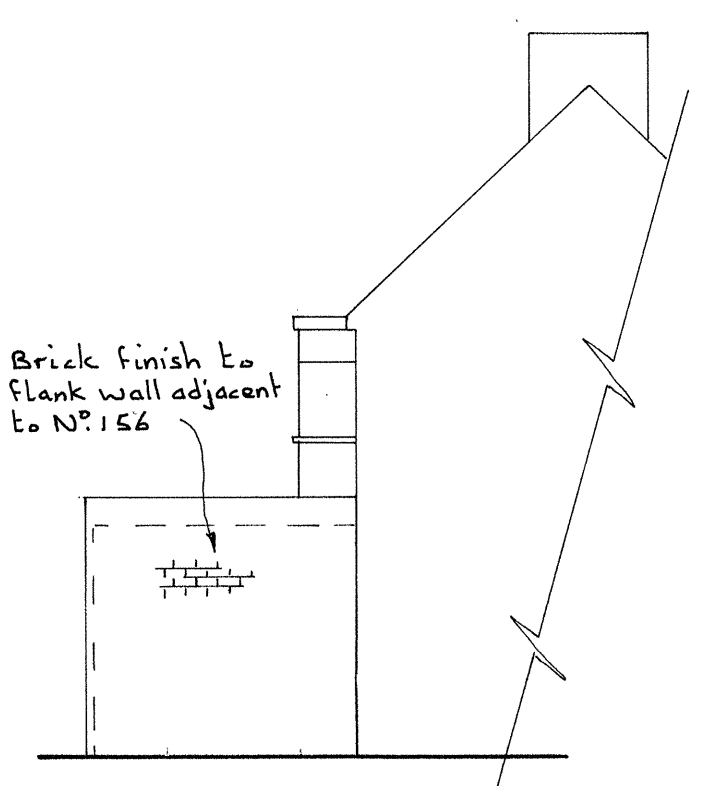
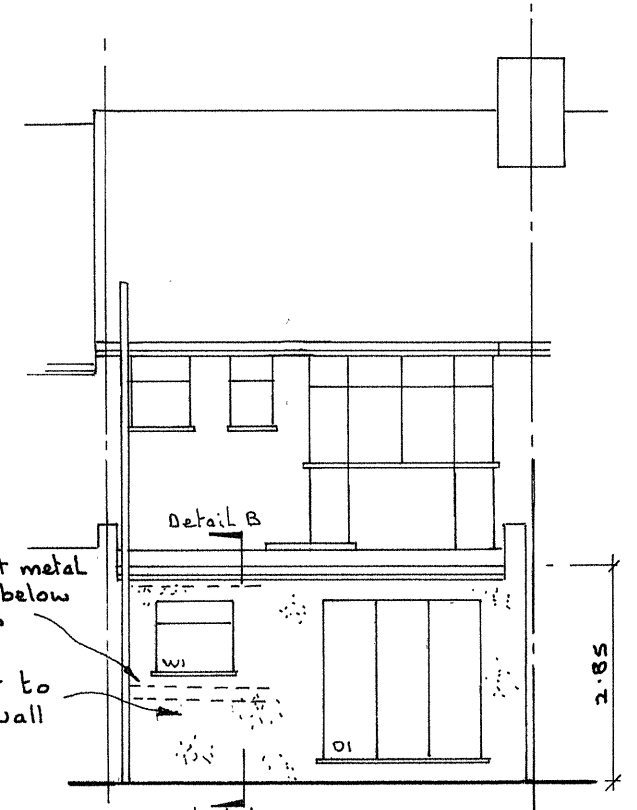
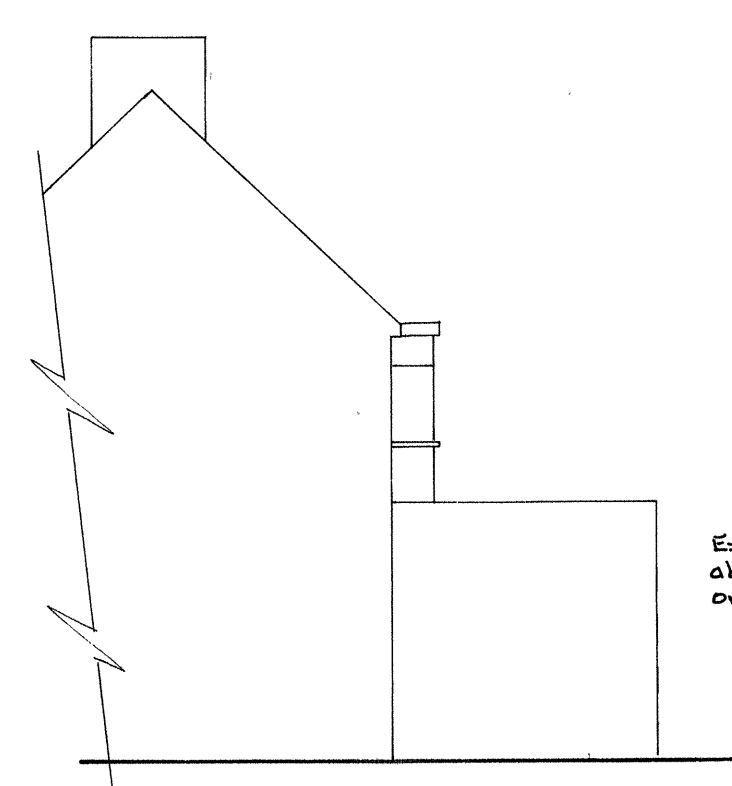
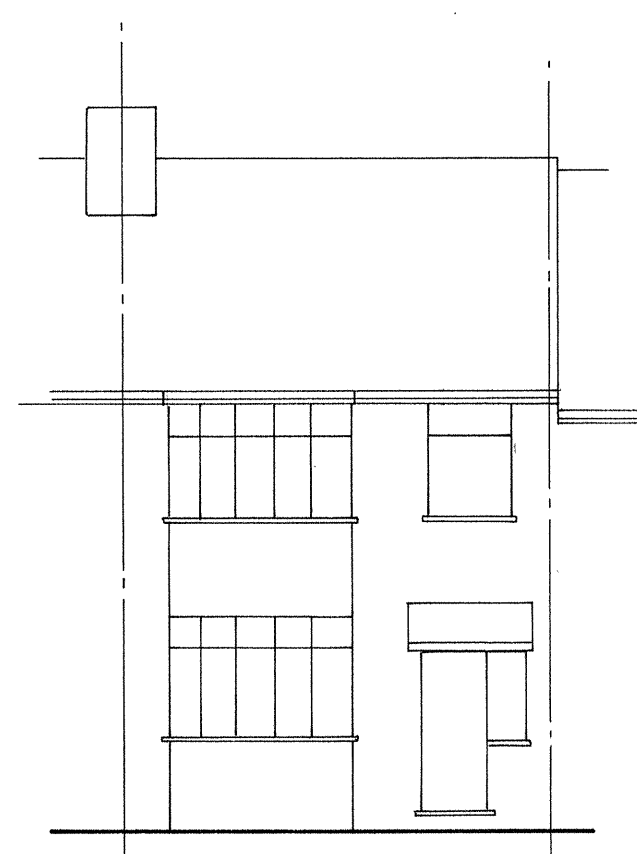
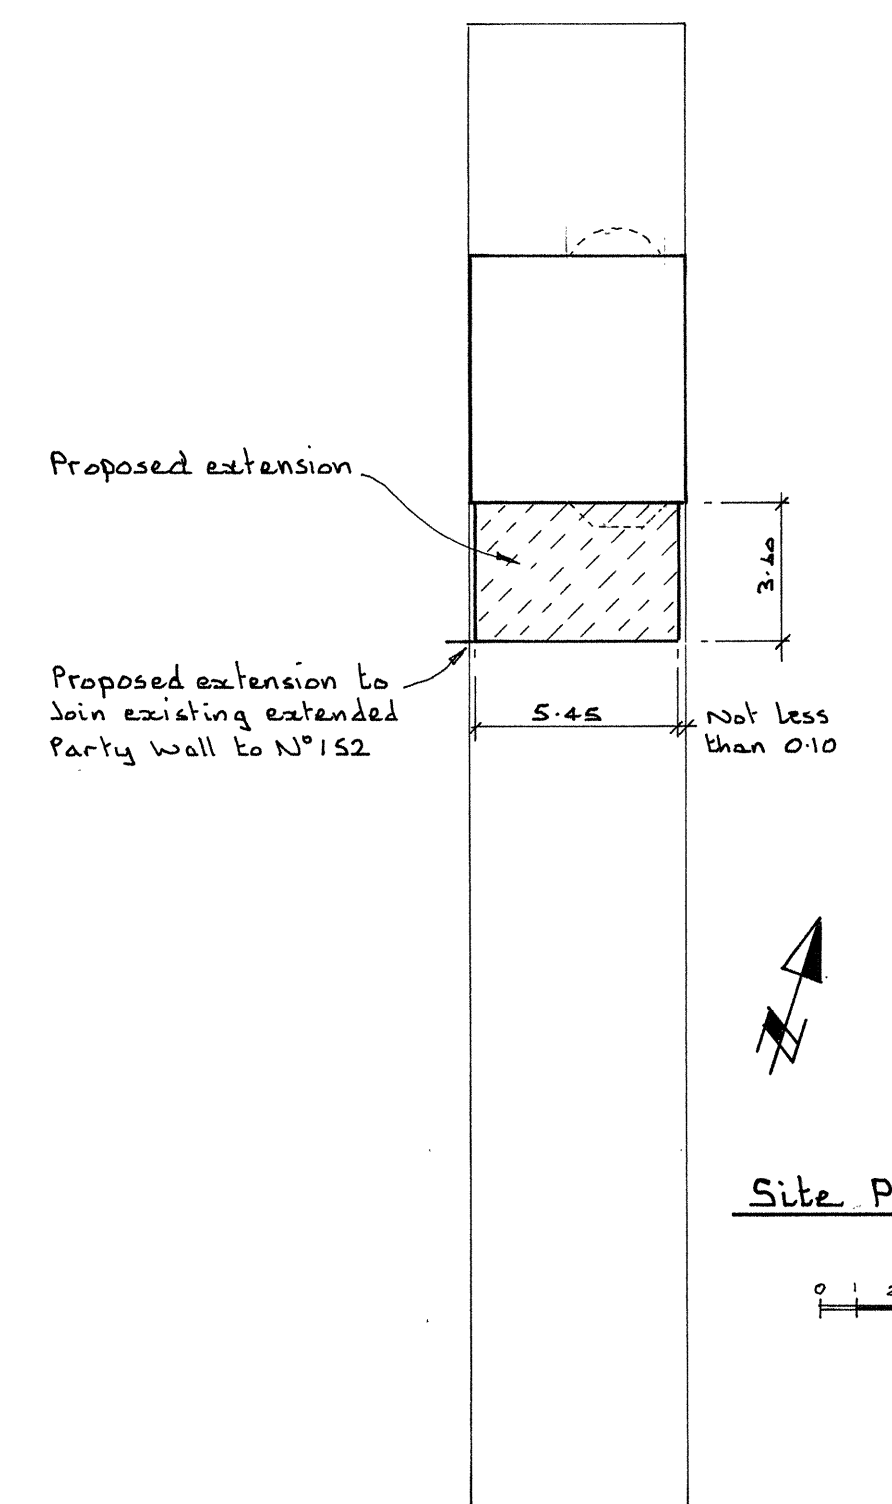
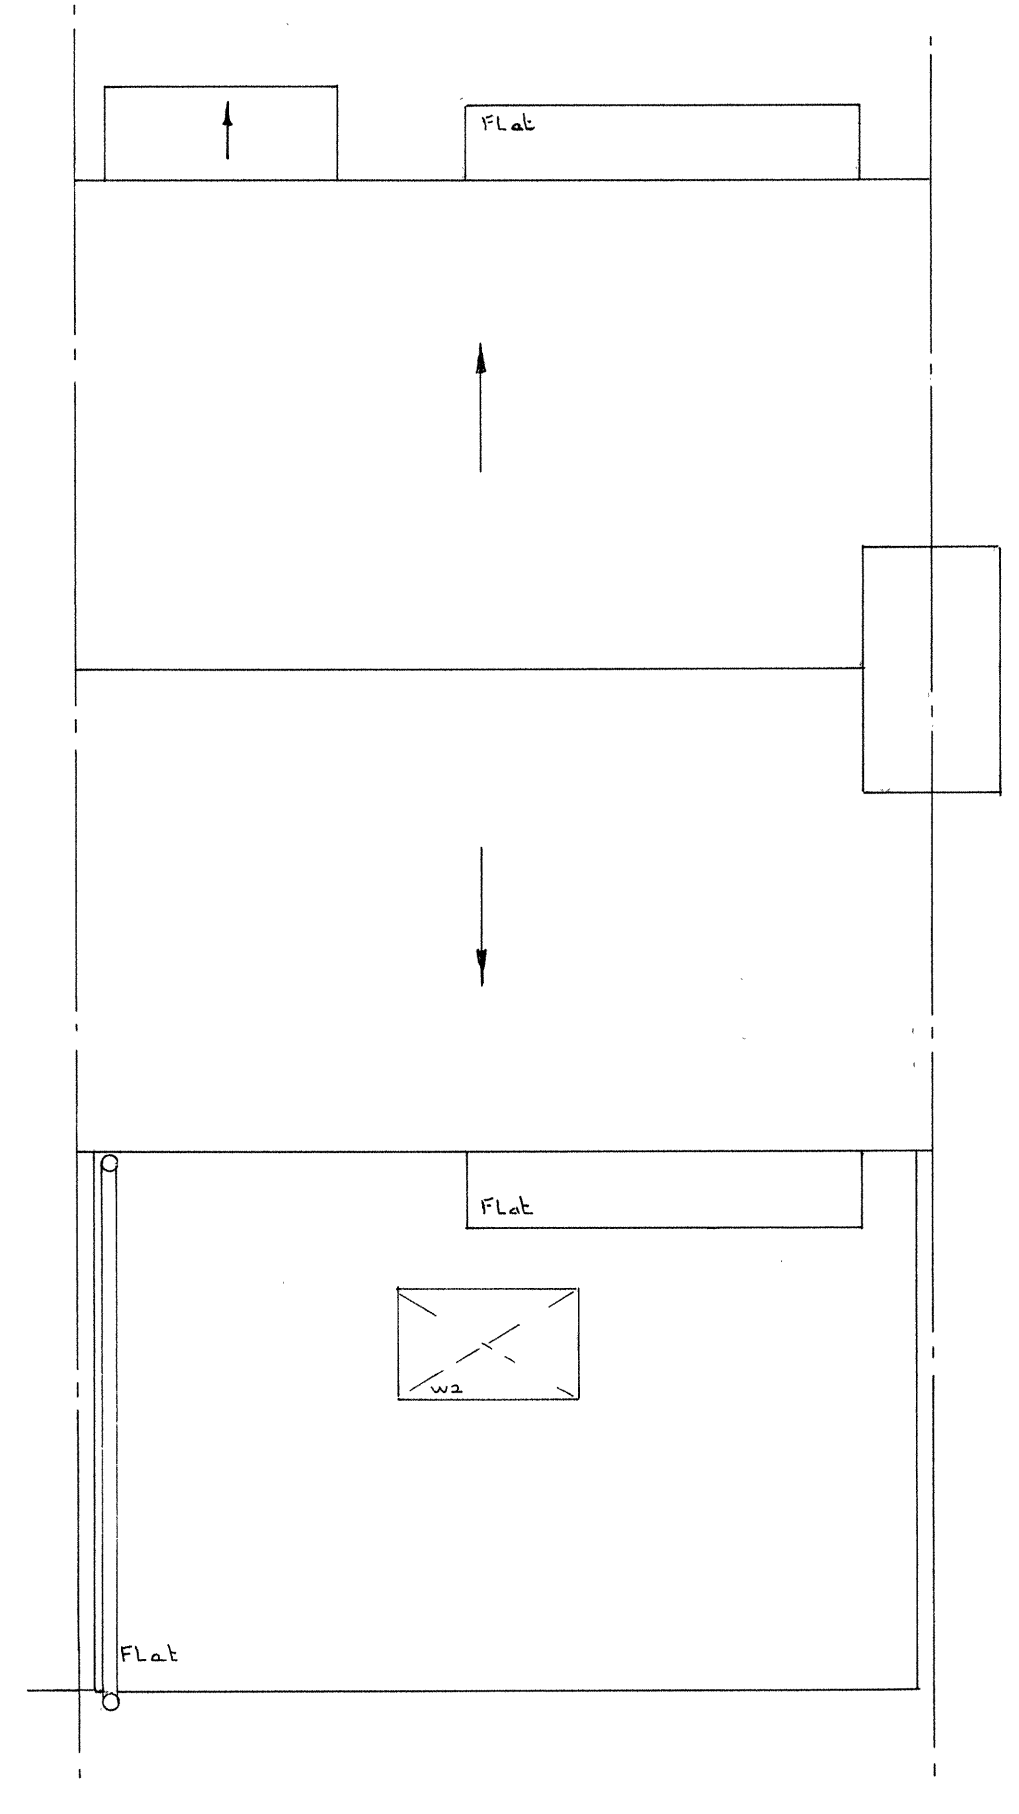



For all Beam calcs. Also see drg N° 03 & 04 taking proposed loft conversion into account.

See detail C where drain passes through foundation

SVP to run over new roof

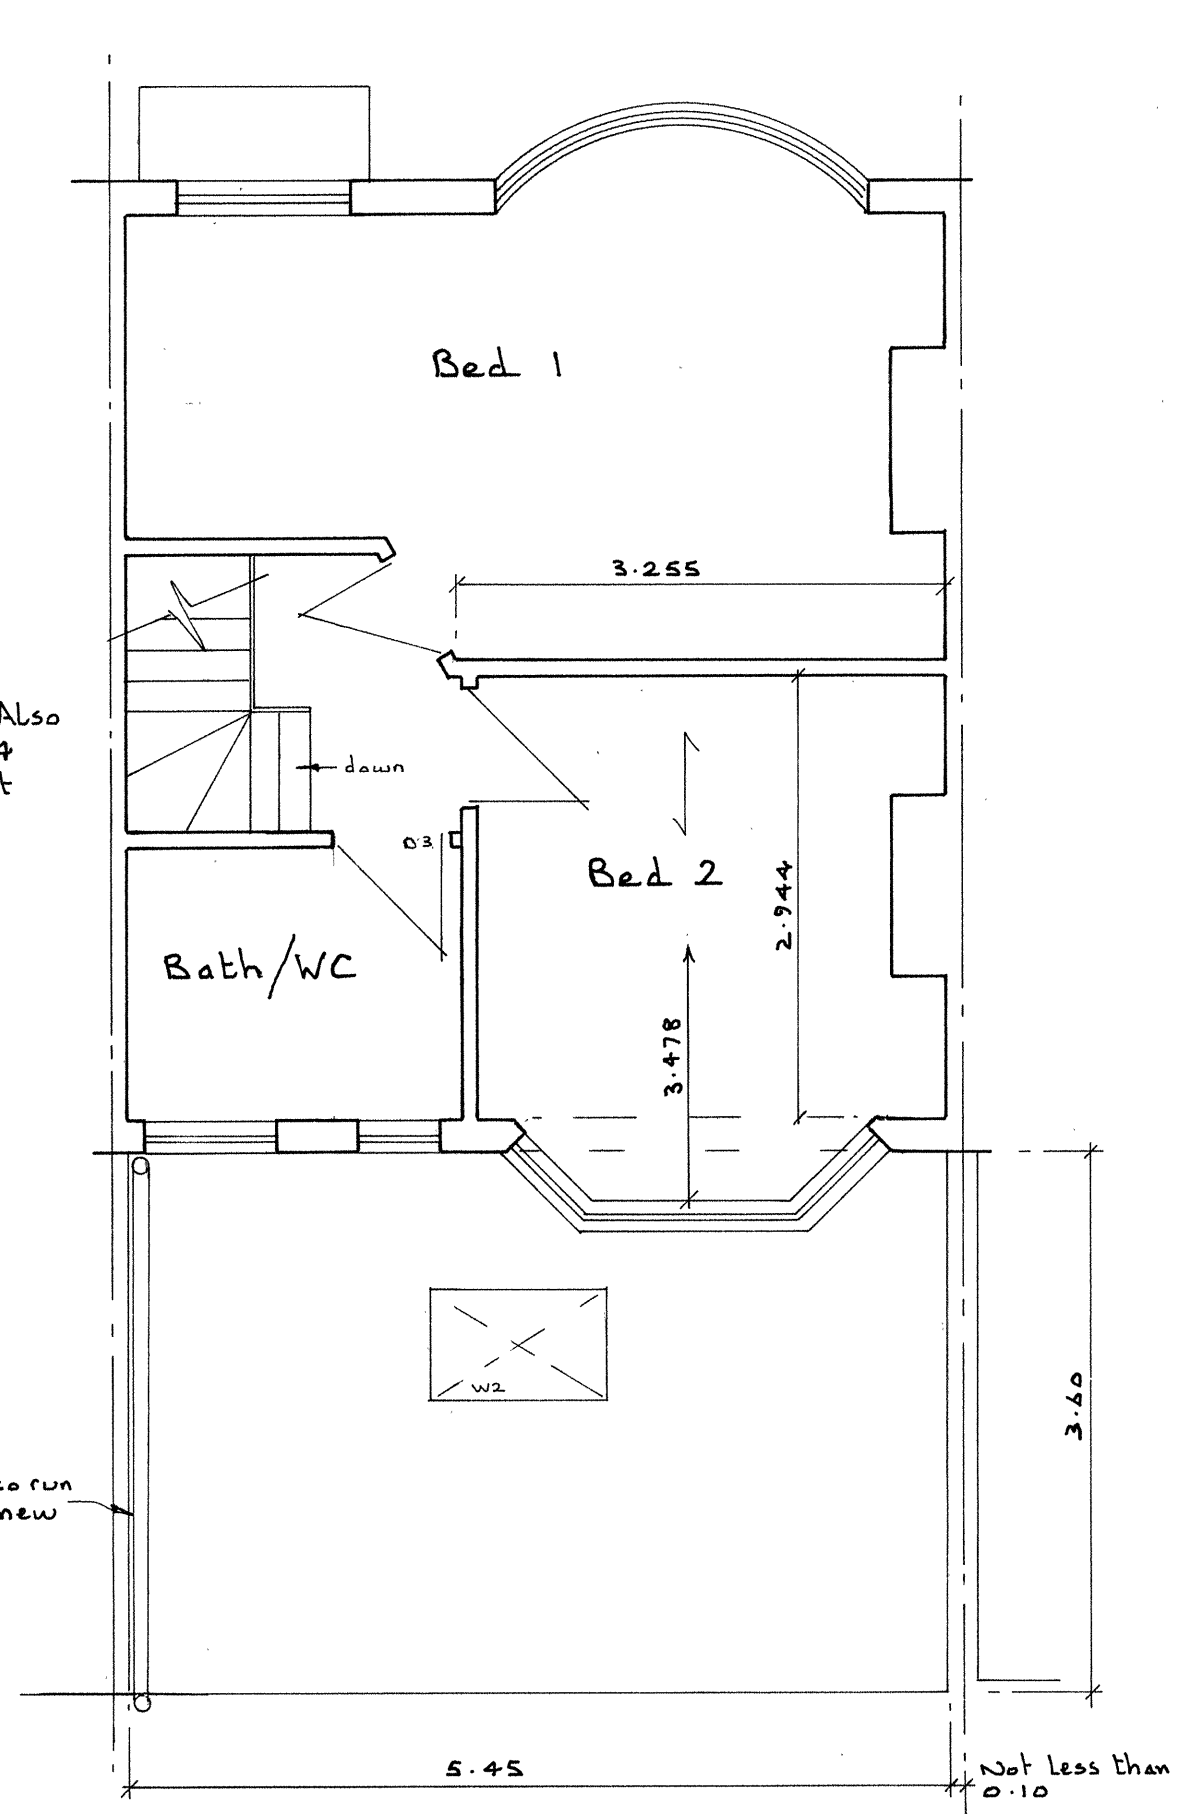

Contractor must verify all dimensions on site before starting work.
All structural steel supports, padstones and bearing areas to engineers detail and to take into account proposed future Loft conversion Drg N° 03 & 04

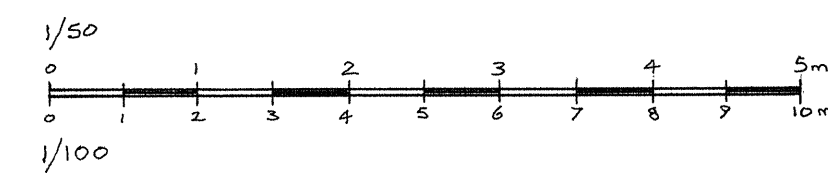

154 Earlshall Road SE9 1PN
Proposed Single Storey Rear Extension
Proposed Layout
Scale: 1/50 & 1/100 unless stated otherwise
Date: Sept. 2023 Drg. N° 02