



Ground Floor Plan

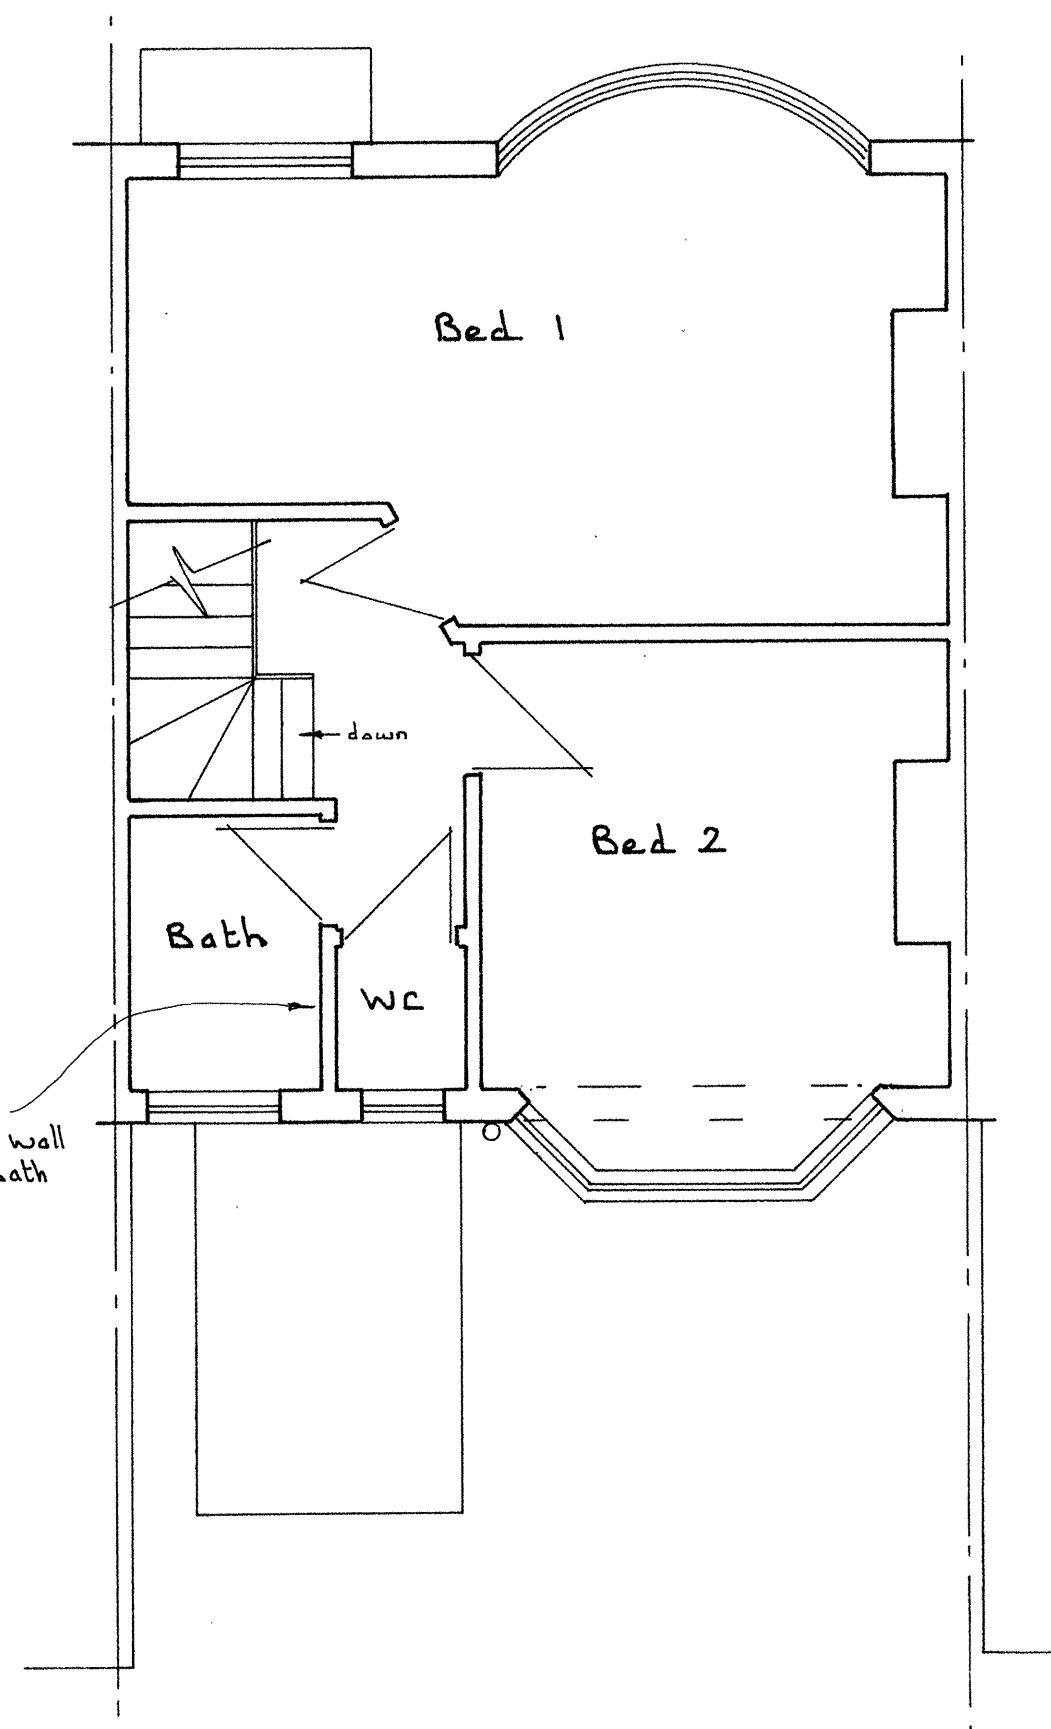


First Floor Plan

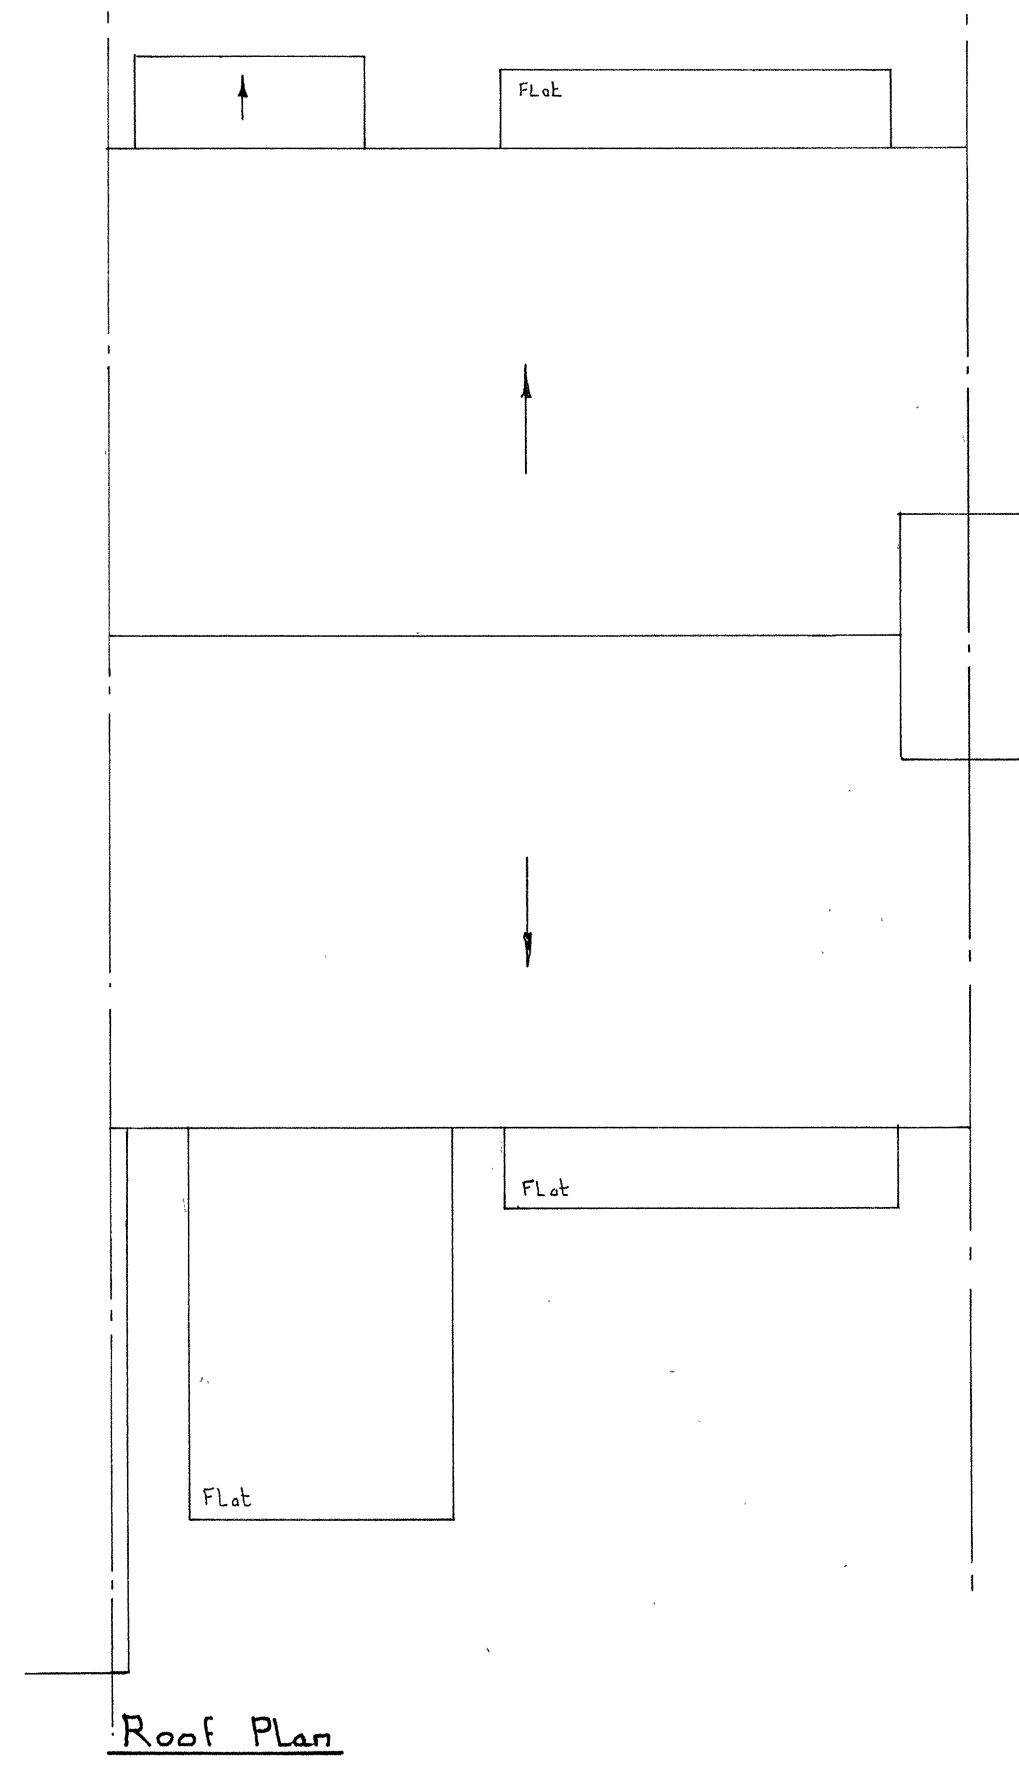


Roof Plan




Location Plan scale: 1/1250

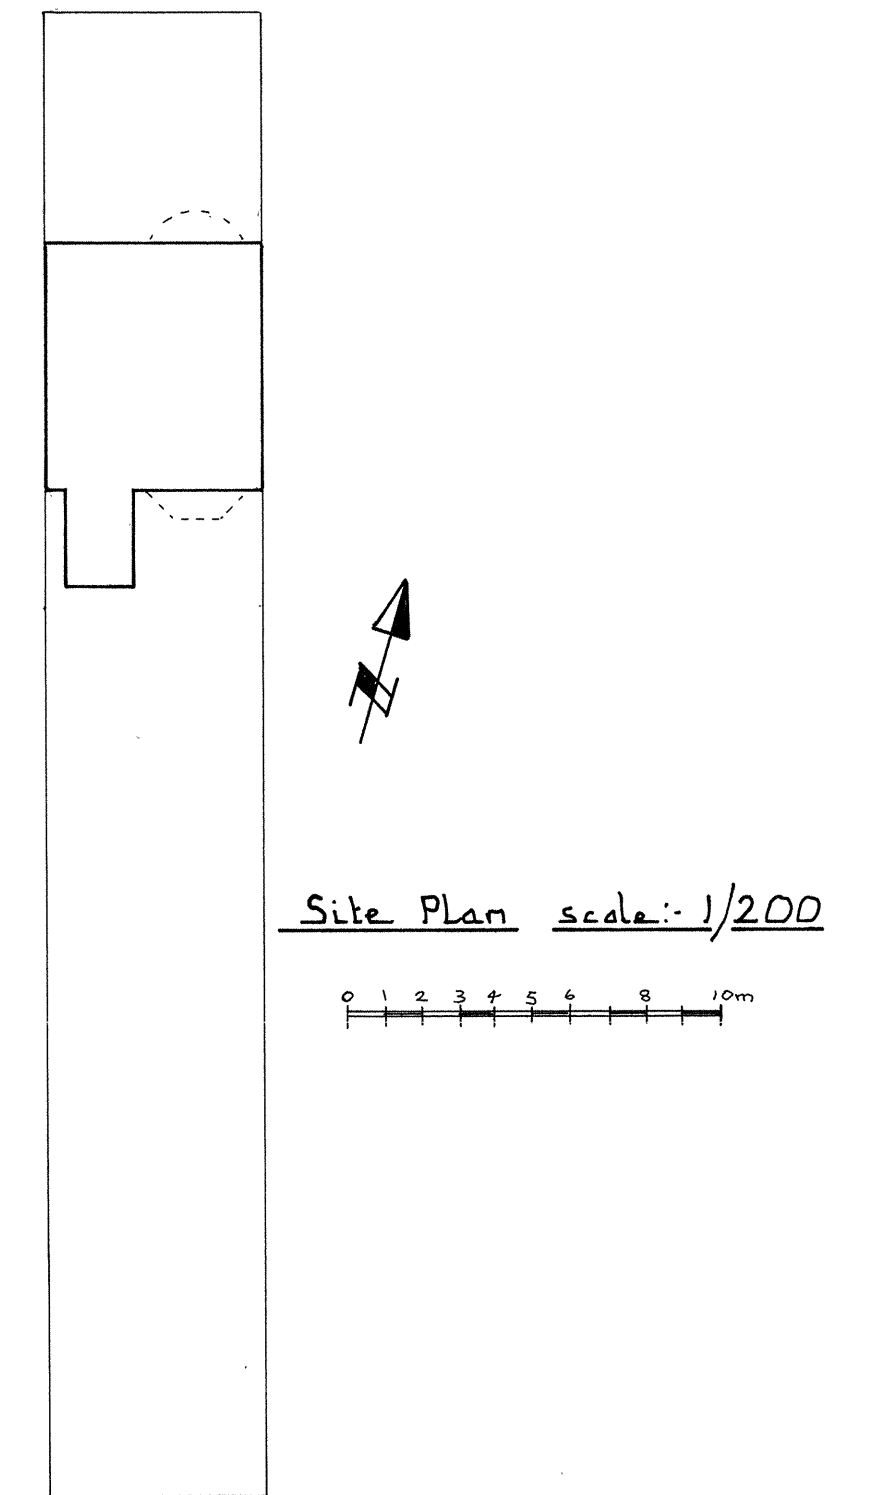


Site Plan scale: 1/200

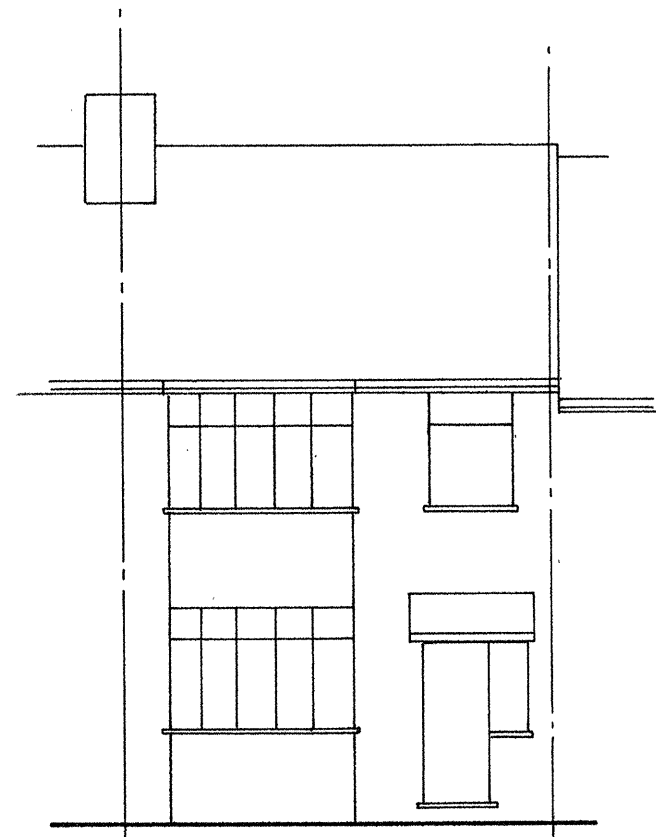


Front Elevation - North

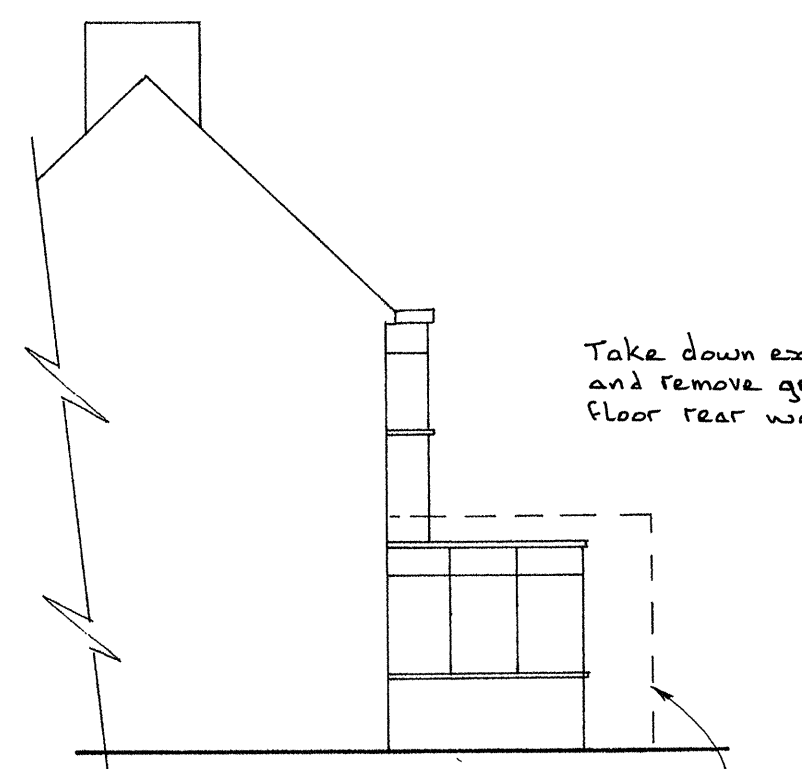


Flank Elevation - West

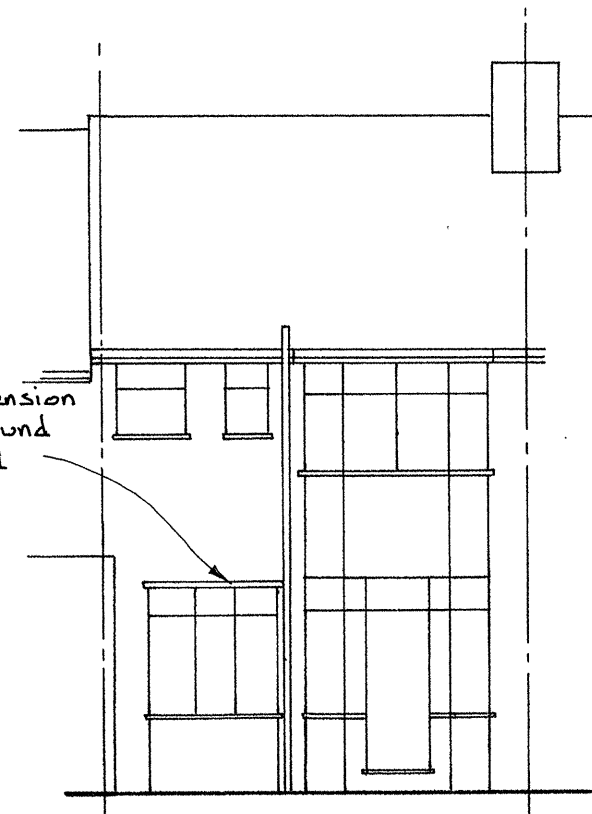

Rear Elevation - South

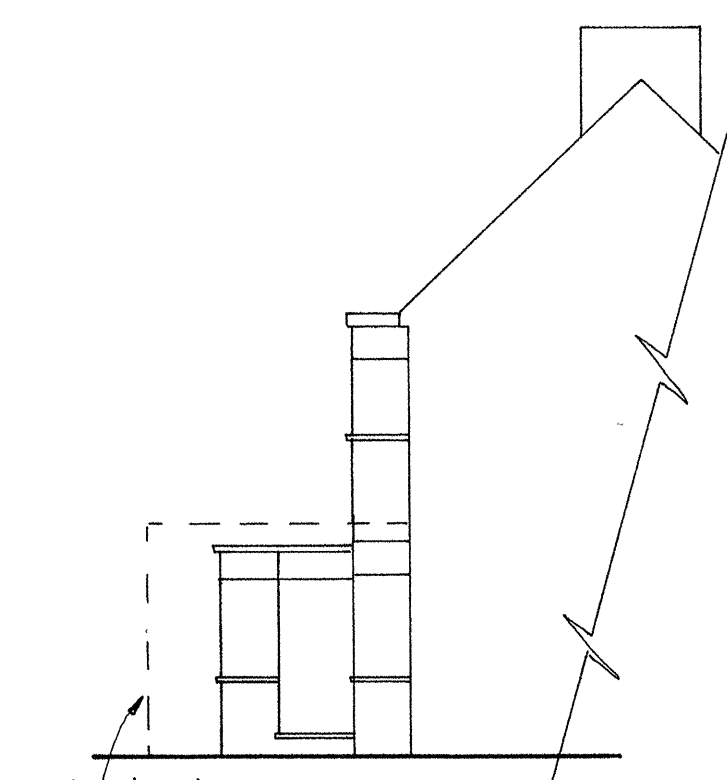

Flank Elevation - East

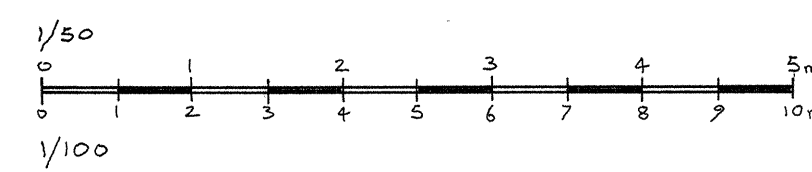

154 Earlshall Road SE9 1PN

Proposed Single Storey Rear Extension

Existing Layout

Scale: 1/50 & 1/100 unless stated otherwise

Date: Sept. 2023

Drg. N° 01