



Planning Consent
23/AP/1495
granted 20/07/2023

- PROPOSED KEY**
- ① New extension to ground floor commercial unit
 - ② New double glazed rooflight to commercial extension
 - ③ New rubber membrane flat roof to commercial extension
 - ④ Stair to residential unit
 - ⑤ Existing shop front
 - ⑥ Rear dormer to loft extension with vertical slate hung cladding to match the roof
 - ⑦ New composite aluminium and timber windows to loft extension.
 - ⑧ New double glazed sash windows to match original
 - ⑨ New Velux roof windows

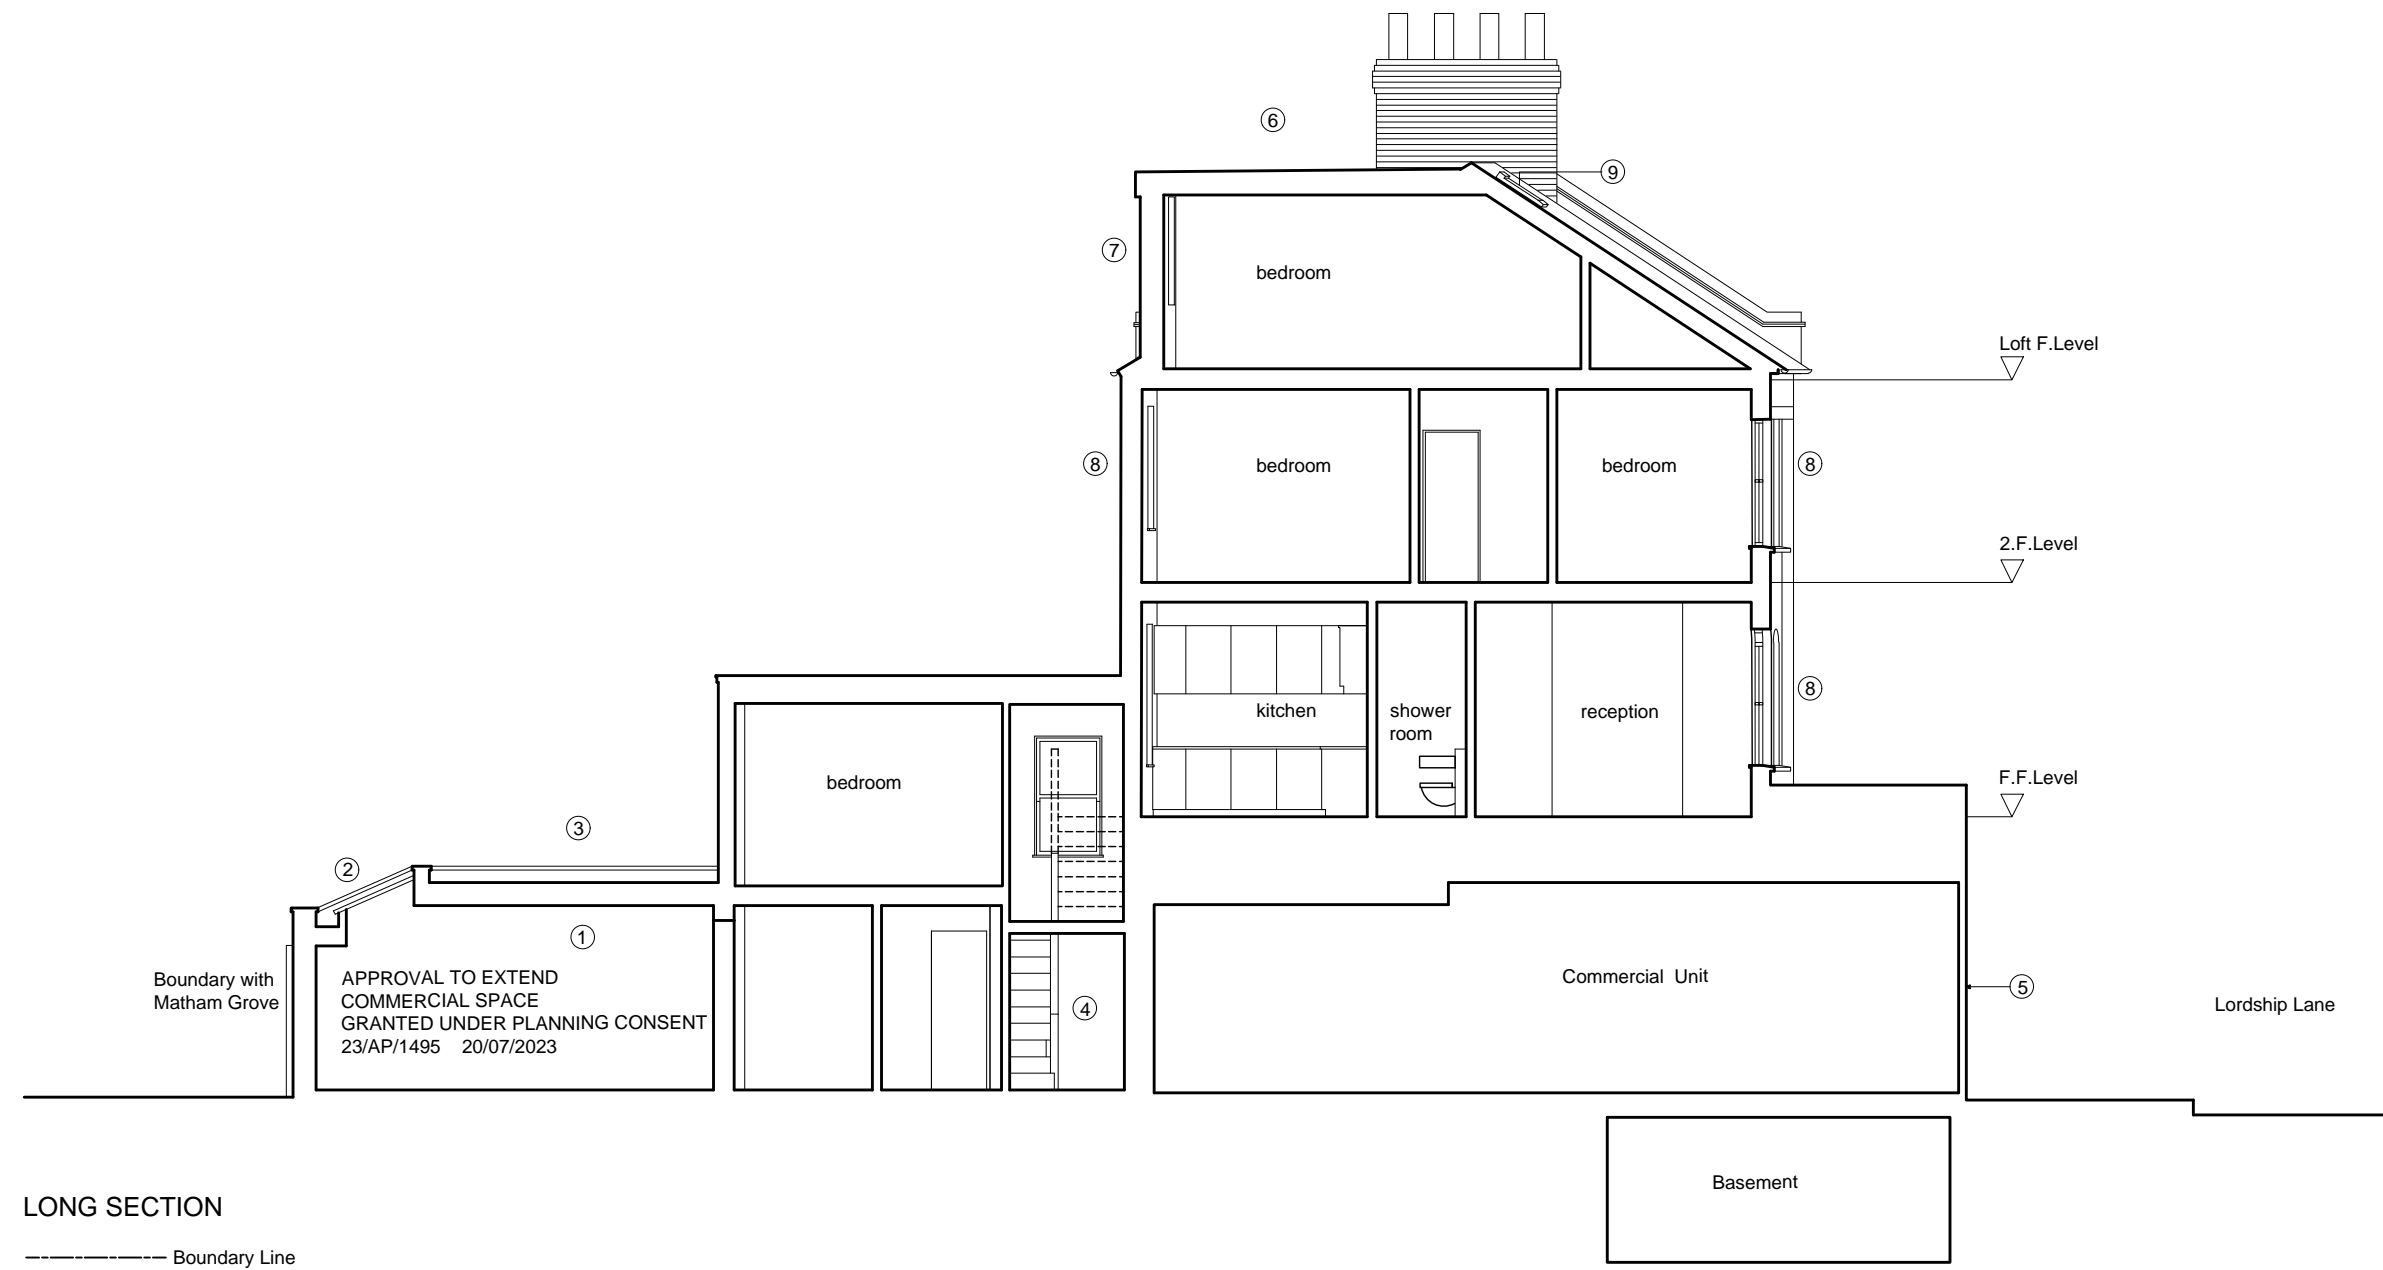

LONG SECTION
----- Boundary Line

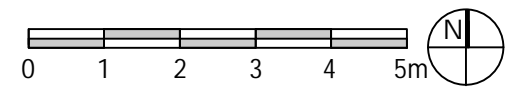

PLANNING DRAWING

APPROVAL TO EXTEND
COMMERCIAL SPACE
GRANTED UNDER PLANNING CONSENT
23/AP/1495 20/07/2023

SALT WEST ARCHITECTS
71 Pendle Road, London, SW16 6RT
Tel/fax: 020 8677 1807 Email: mail@saltwestarchitects.com

job no:
184
date:
Nov. 2023
scale:
1:100 @ A3

project:
54 LORDSHIP LANE, LONDON SE22 8HJ
title:
PROPOSED LONG SECTION AA
drwg no.:
CLD 27