



Planning Consent  
23/AP/1495  
granted 20/07/2023

- PROPOSED KEY**
- ① New double glazed rooflight to commercial extension
  - ② New brickwork cavity parapet wall to commercial extension
  - ③ New rubber membrane flat roof to commercial extension
  - ④ Roof of refuse store
  - ⑤ Position of existing extractor flue above
  - ⑥ Gate to Lordship Lane
  - ⑦ Replacement double glazed sash windows

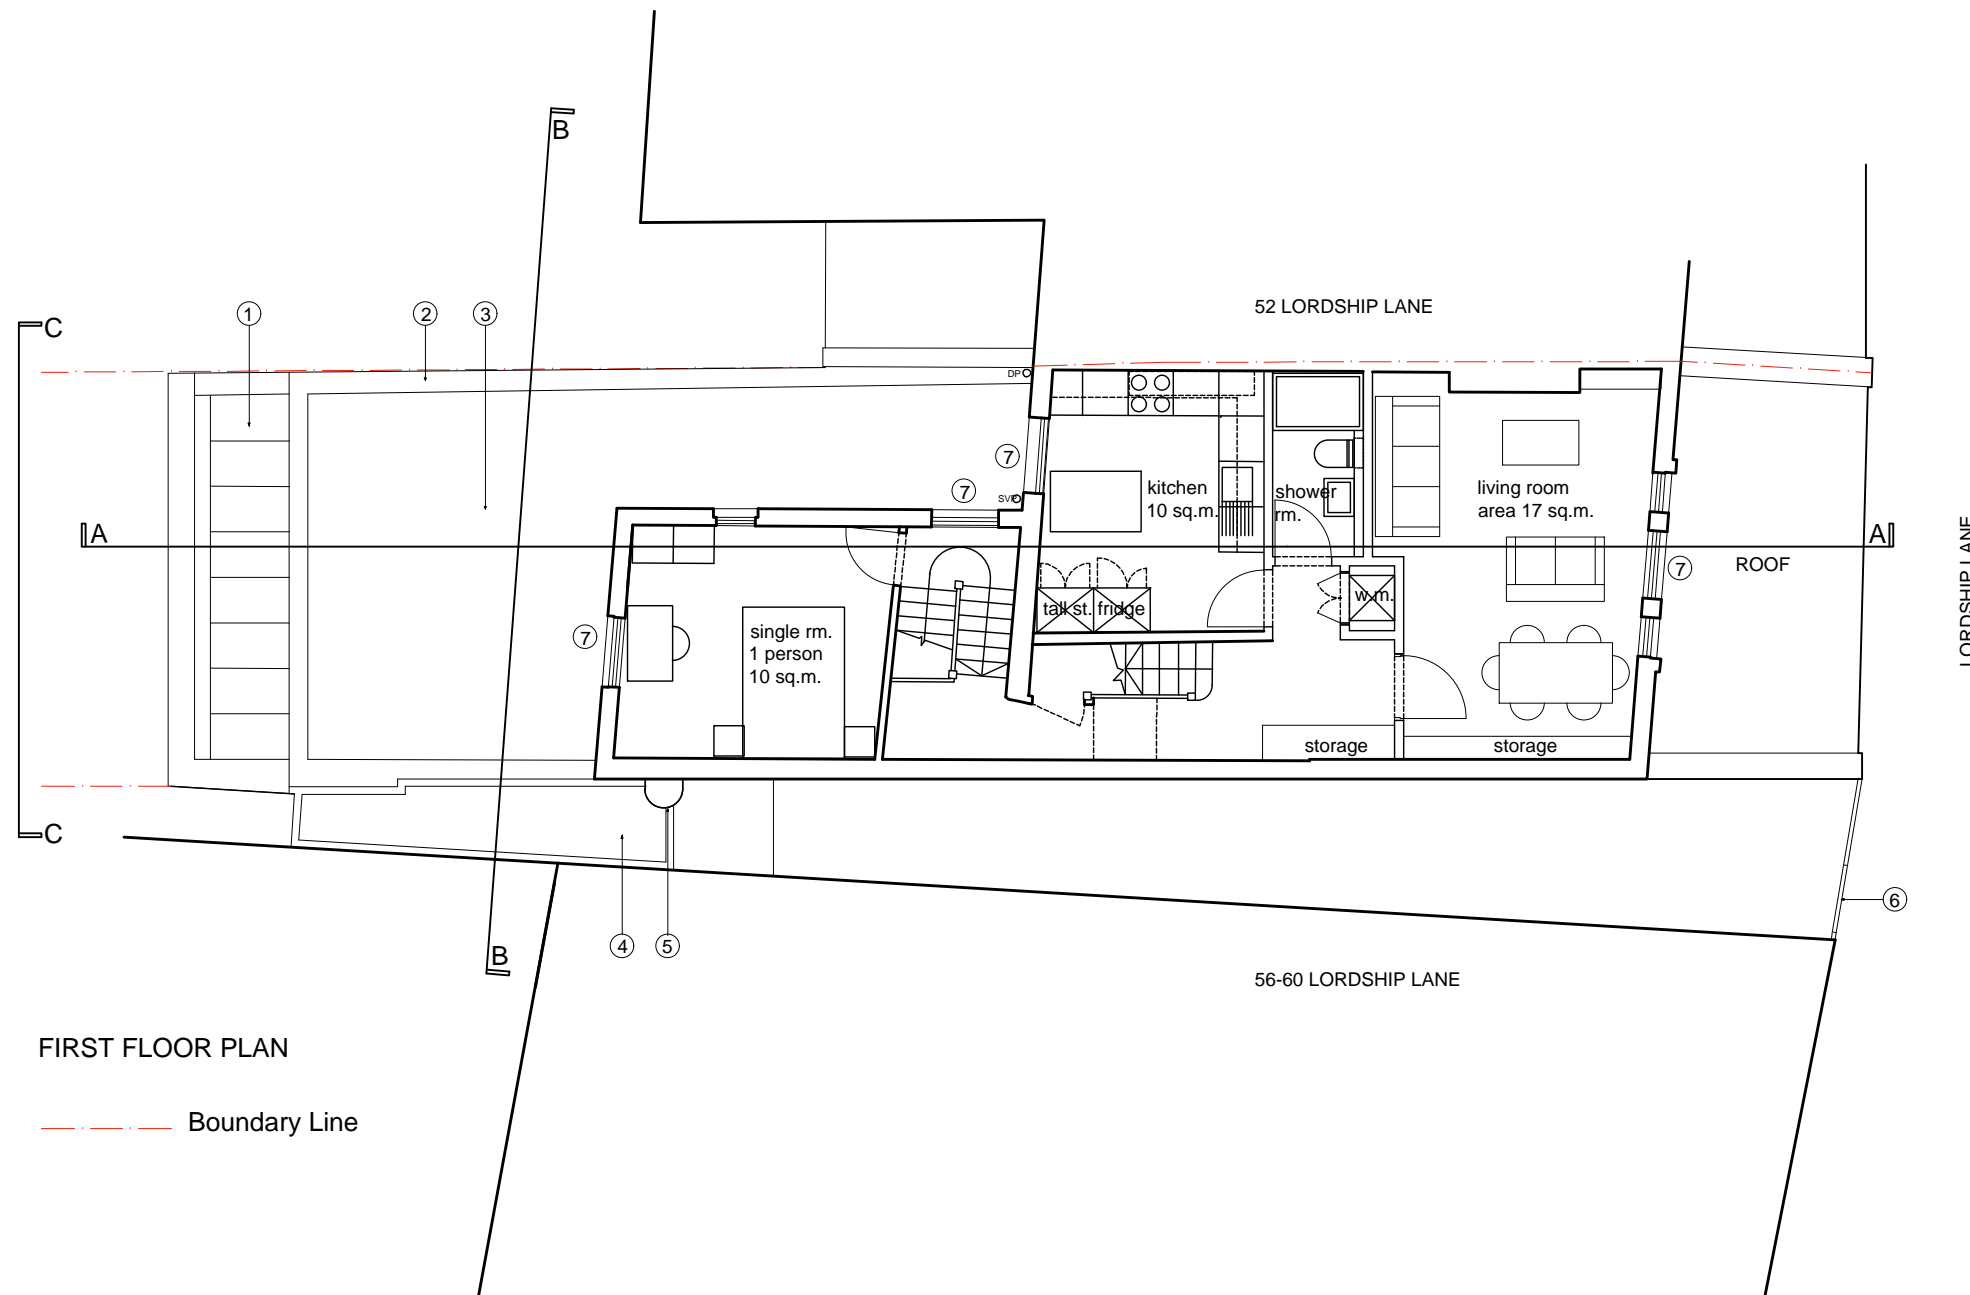

FIRST FLOOR PLAN  
--- Boundary Line

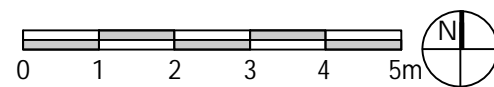

PLANNING DRAWING

**SALT WEST ARCHITECTS**  
71 Pendle Road, London, SW16 6RT  
Tel/fax: 020 8677 1807 Email: mail@saltwestarchitects.com

job no:  
184  
date:  
Nov. 2023  
scale:  
1:100 @ A3

project:  
54 LORDSHIP LANE, LONDON SE22 8HJ  
title:  
PROPOSED FIRST FLOOR PLAN  
drwg no.:  
CLD 21