


- PROPOSED KEY**
- ① New brickwork cavity wall to commercial extension
 - ② New double glazed rooflight to commercial extension
 - ⑤ New refuse store
 - ⑥ Position of existing extractor flue
 - ⑦ New escape door from commercial unit
 - ⑧ Existing access door to residential unit
 - ⑨ New bike store with canopy over
 - ⑩ Existing gate to Lordship Lane
 - ⑪ Existing shop front
 - ⑫ Raised flank wall to loft extension brickwork to match existing

Planning Consent
23/AP/1495
granted 20/07/2023

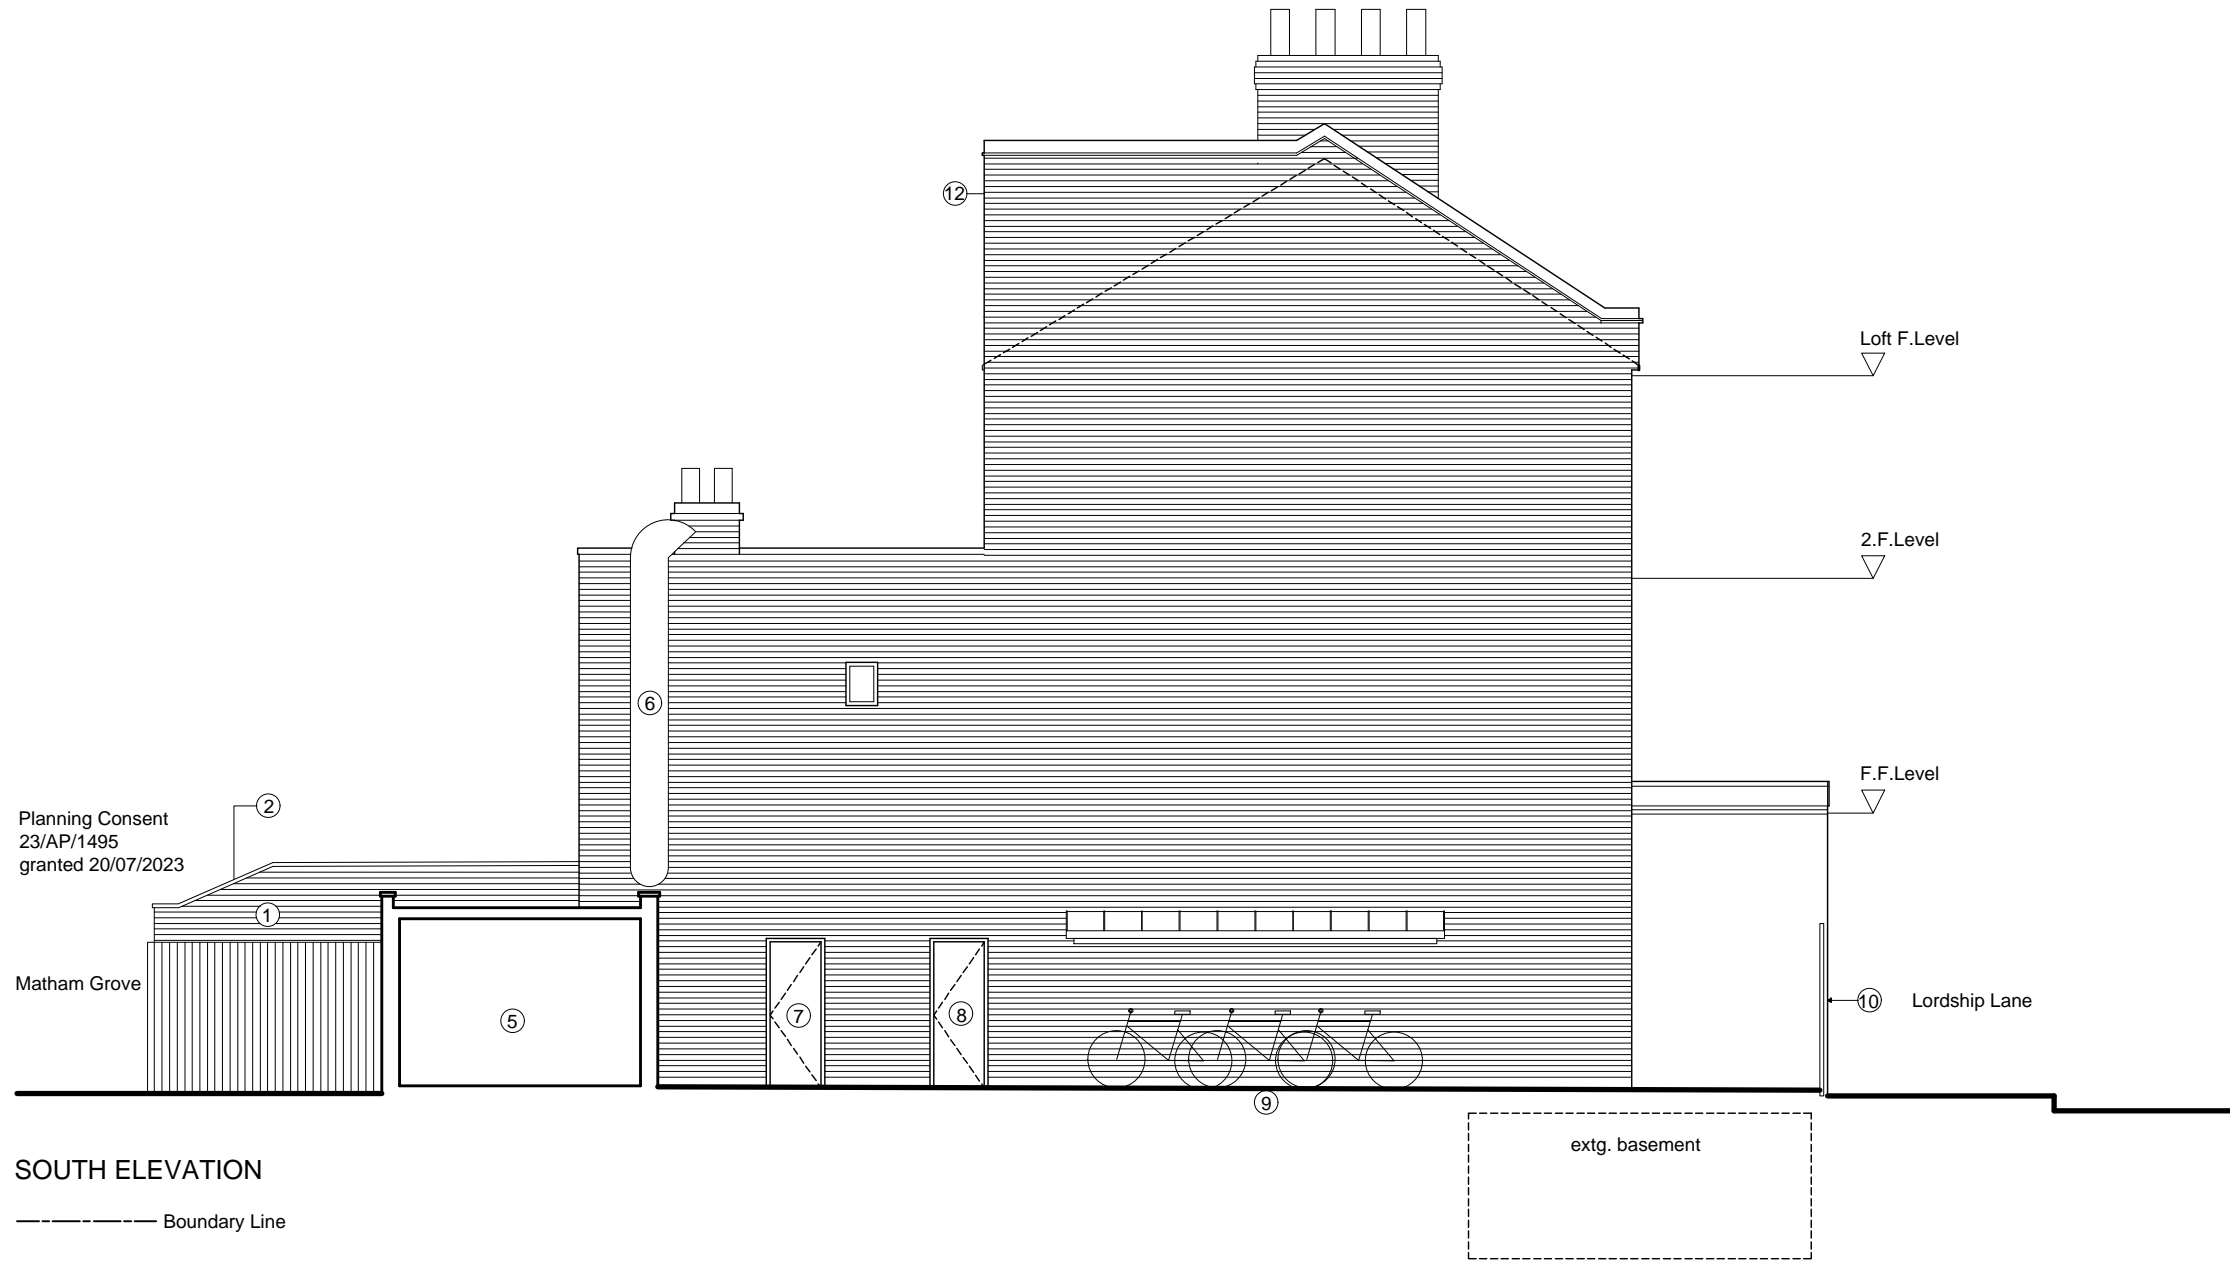

Planning Consent
23/AP/1495
granted 20/07/2023

Matham Grove

Loft F.Level


2.F.Level

F.F.Level

Lordship Lane

SOUTH ELEVATION

----- Boundary Line

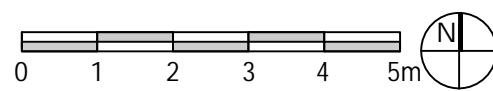

PLANNING DRAWING

SALT WEST ARCHITECTS

71 Pendle Road, London, SW16 6RT
Tel/fax: 020 8677 1807 Email: mail@saltwestarchitects.com

job no:
184
date:
Nov. 2023
scale:
1:100 @ A3

project:
54 LORDSHIP LANE, LONDON SE22 8HJ

title:
PROP. SOUTH ELEVATION

drwg no.:
CLD 26