


Planning Consent  
23/AP/1495  
granted 20/07/2023


PROPOSED KEY

- ① New double glazed rooflight to commercial extension
- ② New brickwork cavity parapet wall to commercial extension
- ③ New rubber membrane flat roof to commercial extension
- ④ Roof of refuse store
- ⑤ Position of existing extractor flue above
- ⑦ Replacement double glazed sash windows
- ⑧ Replacement slate roof

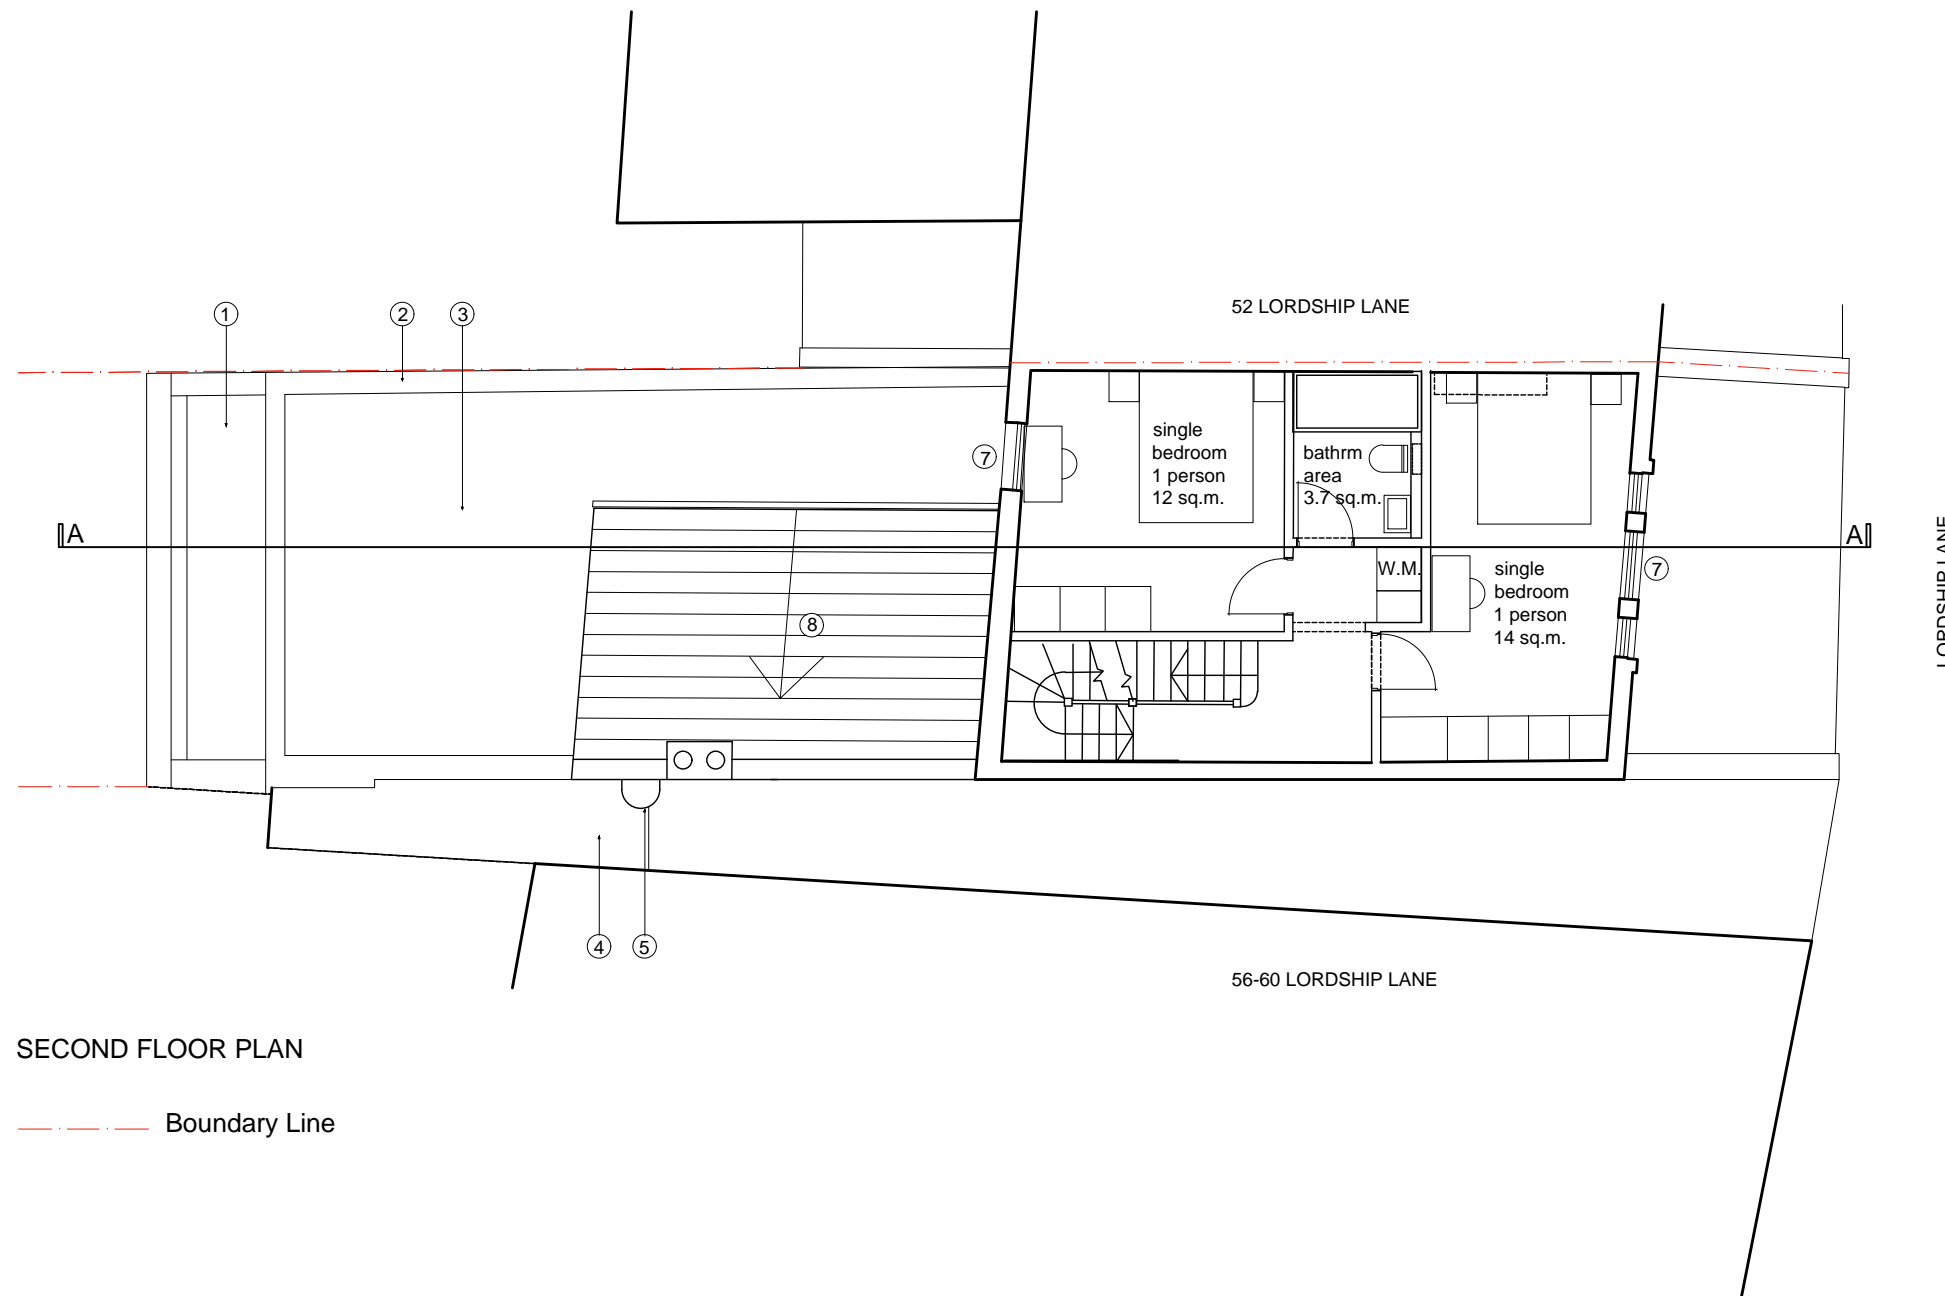

SECOND FLOOR PLAN

----- Boundary Line

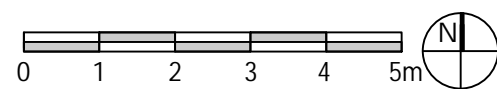

PLANNING DRAWING

**SALT WEST ARCHITECTS**

71 Pendle Road, London, SW16 6RT  
Tel/fax: 020 8677 1807 Email: mail@saltwestarchitects.com

job no:  
184  
date:  
Nov. 2023  
scale:  
1:100 @ A3

project:  
54 LORDSHIP LANE, LONDON SE22 8HJ

title:  
PROPOSED SECOND FLOOR PLAN

drwg no.:  
CLD 22