


GROUND LEVEL PLAN



BASEMENT LEVEL PLAN

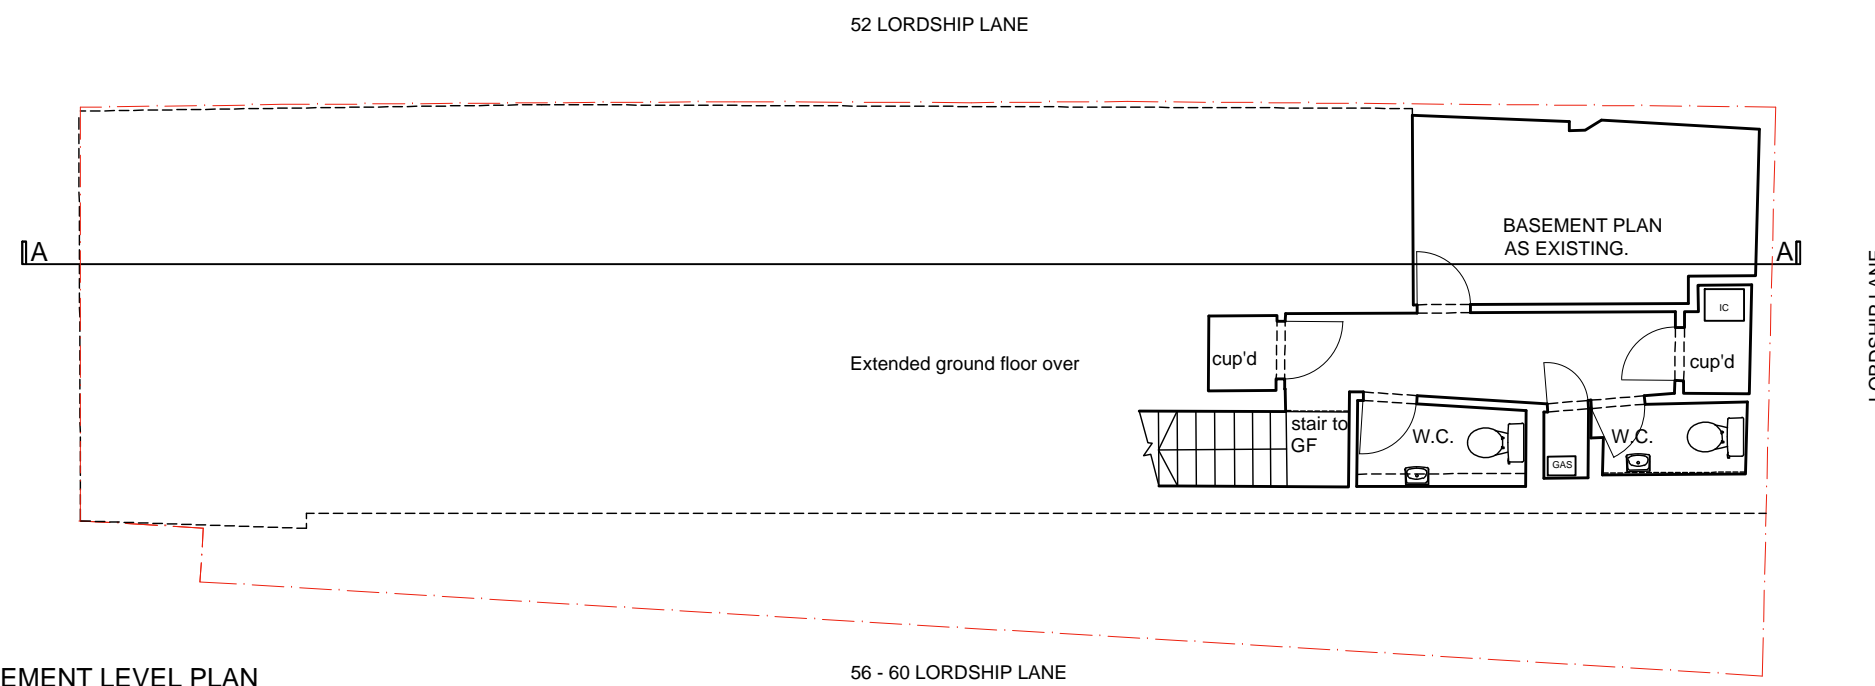

PLANNING DRAWING

SALT WEST ARCHITECTS
71 Pendle Road, London, SW16 6RT
Tel/fax: 020 8677 1807 Email: mail@saltwestarchitects.com

job no:
184
date:
Nov. 2023
scale:
1:100

project:
54 LORDSHIP LANE, LONDON SE22
title:
EXTG. BASEMENT & GROUND FLOOR PLAN
drwg no:
02