



Planning Consent
23/AP/1495
granted 20/07/2023

PROPOSED KEY	
①	New double glazed rooflight to commercial extension
②	New brickwork cavity parapet wall to commercial extension
③	New rubber membrane flat roof to commercial extension
④	Roof of refuse store
⑤	Position of existing extractor flue
⑥	New Velux windows
⑧	Replacement slate roof
⑨	New rubber membrane flat roof to rear dormer of loft extension

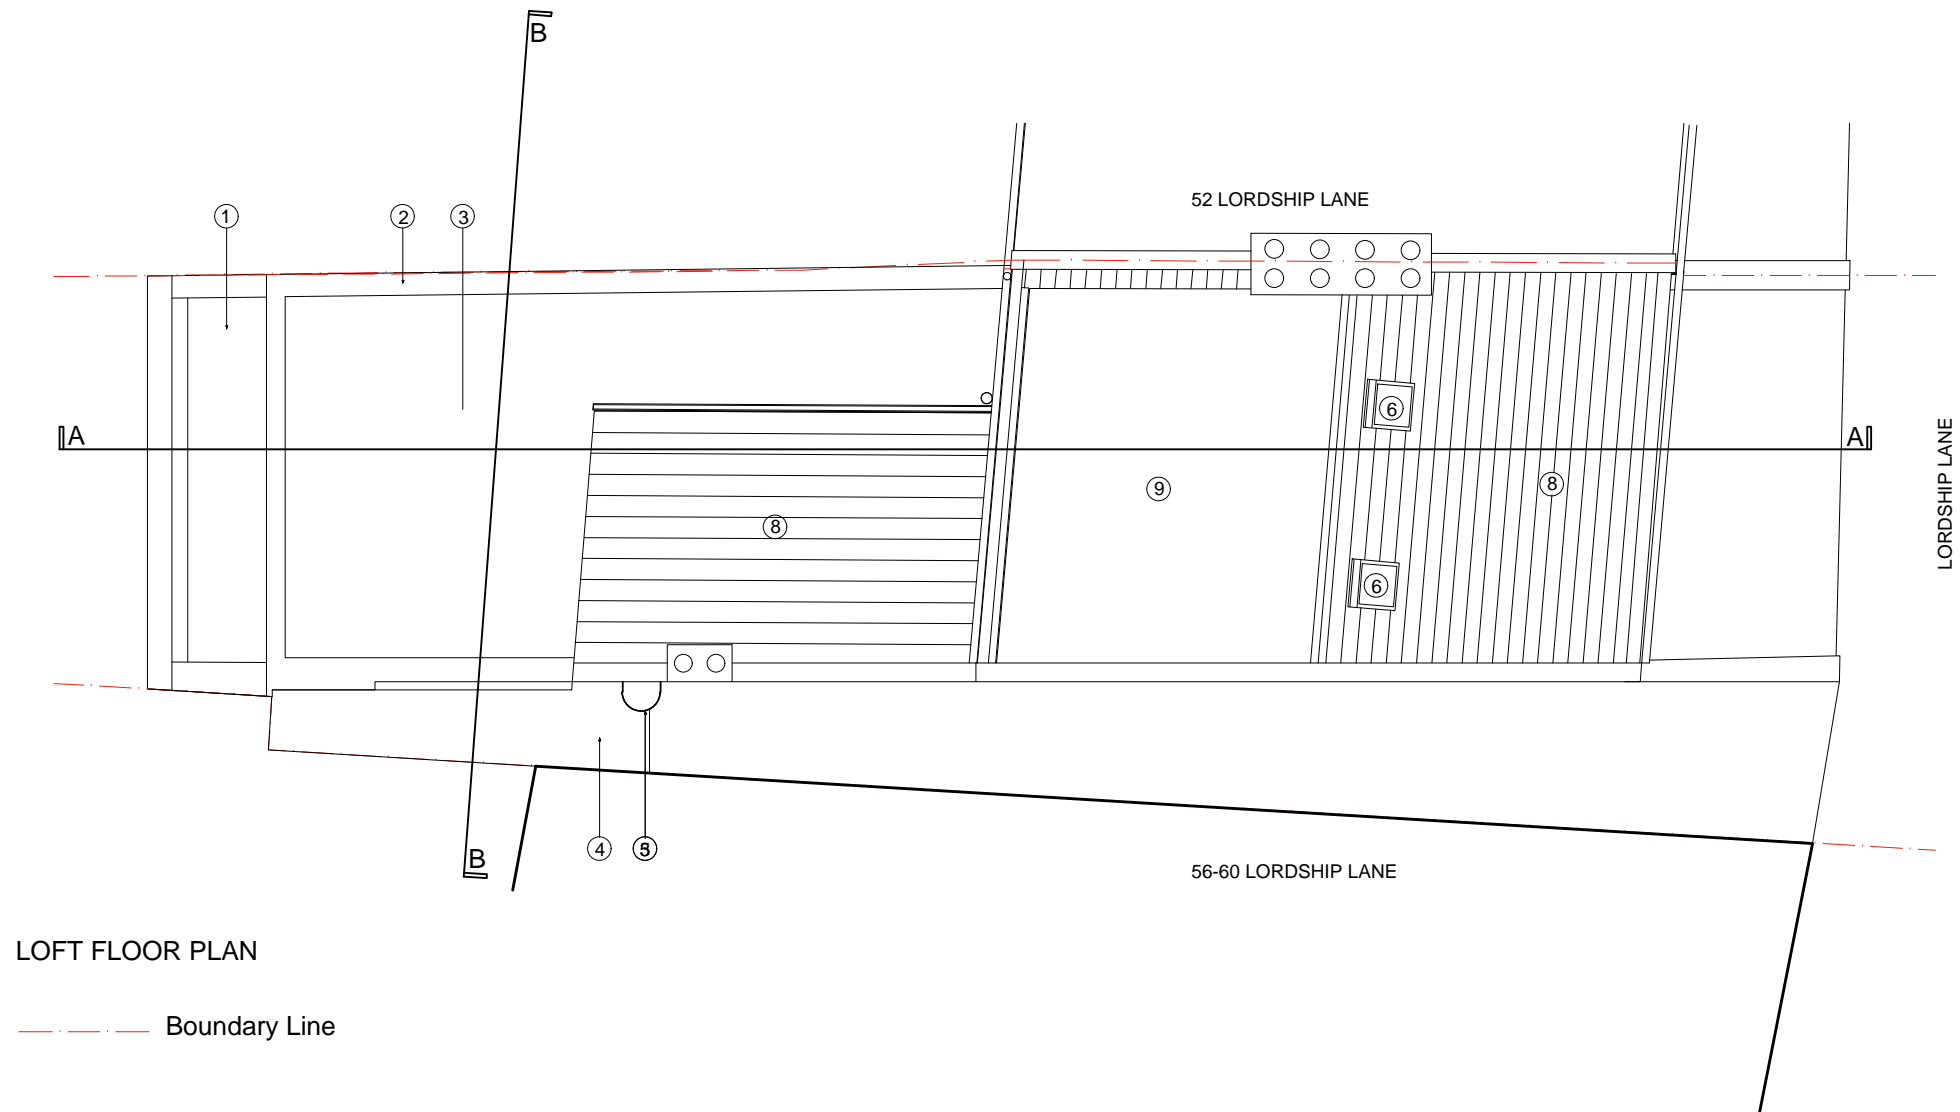

LOFT FLOOR PLAN
----- Boundary Line

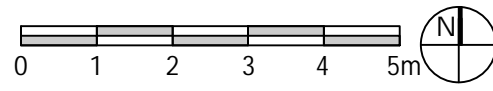

PLANNING DRAWING

SALT WEST ARCHITECTS
71 Pendle Road, London, SW16 6RT
Tel/fax: 020 8677 1807 Email: mail@saltwestarchitects.com

job no:
184
date:
Nov. 2023
scale:
1:100@ A3

project:
54 LORDSHIP LANE, LONDON SE22 8HJ
title:
PROPOSED ROOF PLAN
drwg no.:
CLD 24