


Ground Floor  
1:100

04 New Works - GREEN

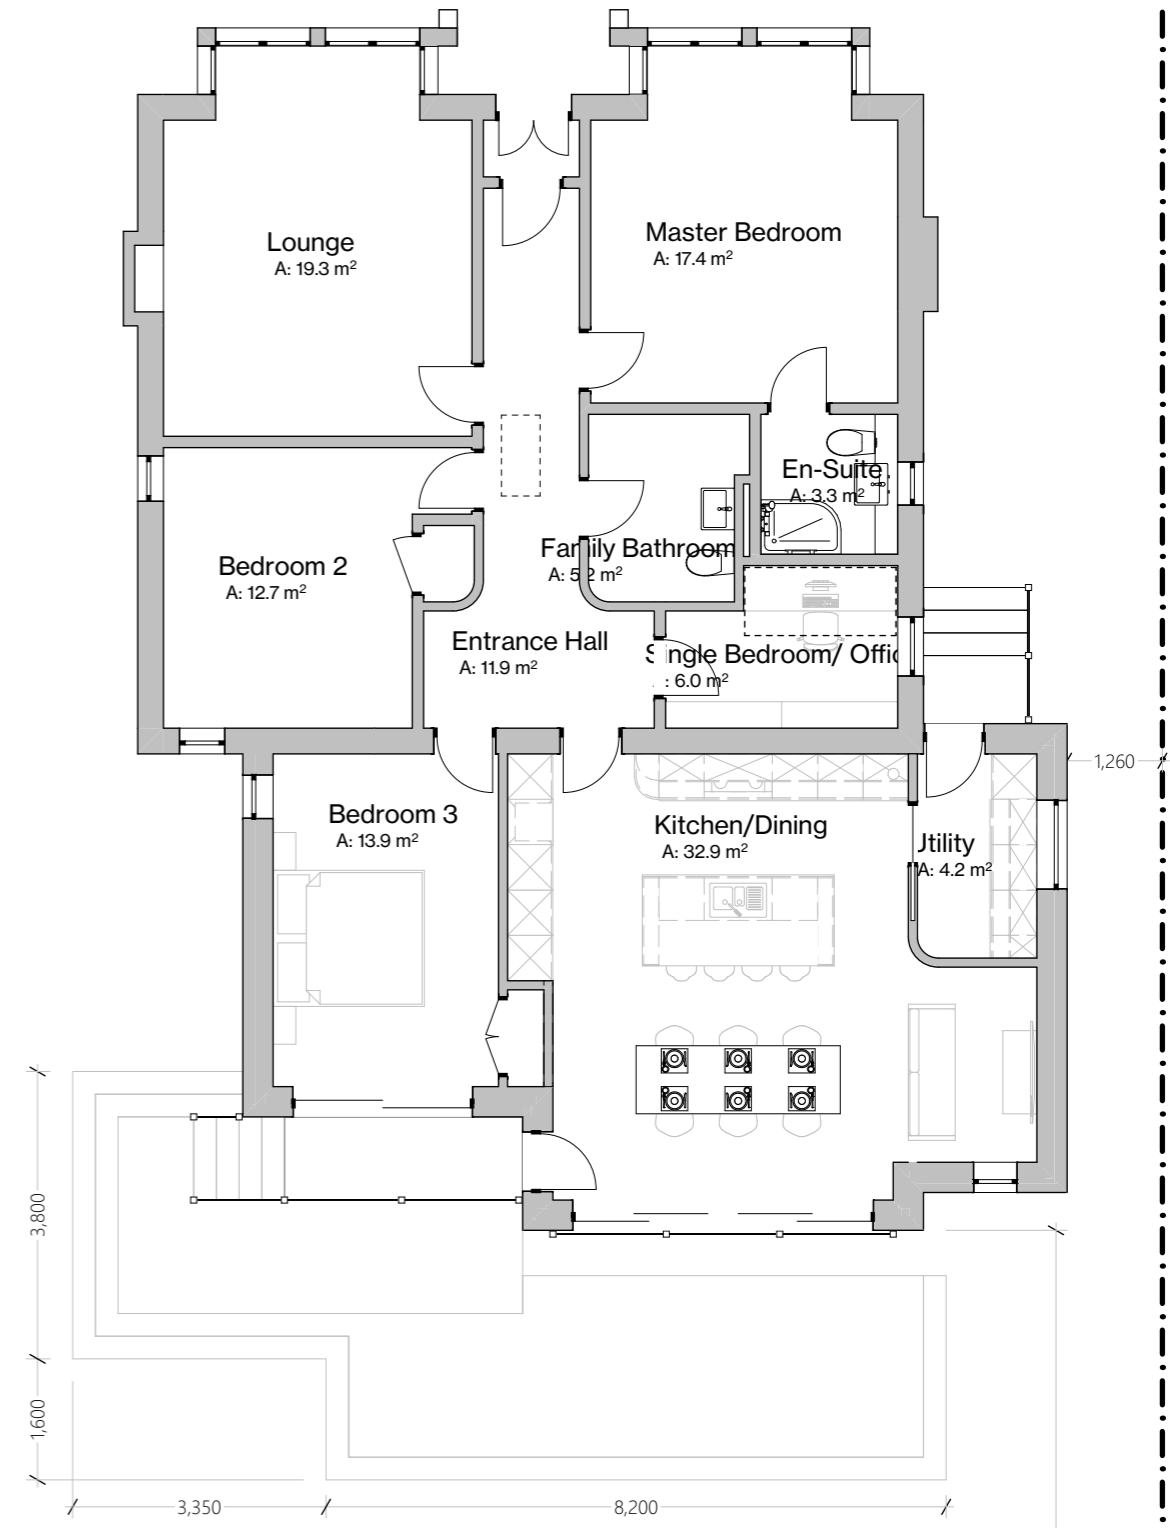

Ground Floor  
1:100

05 Proposed

# The Architect Room

The Architect Room Ltd.  
84 Douglas Park Crescent Bearsden G61 3DN  
website: www.thearchitectroom.co.uk  
e-mail: thearchitectroom@live.co.uk  
phone: 07947 218 488

© Copyright The Architect Room Ltd.

Client: **Grant Miller**  
6 Morar Drive  
Bearsden  
G61 2JZ

Site: 6 Morar Drive,  
Bearsden,  
G61 2JZ

Responsibility is not accepted for errors made by others in scaling from this drawing. All construction information should be taken from figured dimensions only.

Status: **PLANNING**

Job Title: **Single Storey Rear Extension**

Drg Name: **Plans - New Works and Proposed**

Drawing No. **259-03-2**

Drawn: **JM** Date: **09/11/2023** Scale: **1:100** Printed on **A3**

No	Date	Revision Description	By	Ck