


A Section
1:50

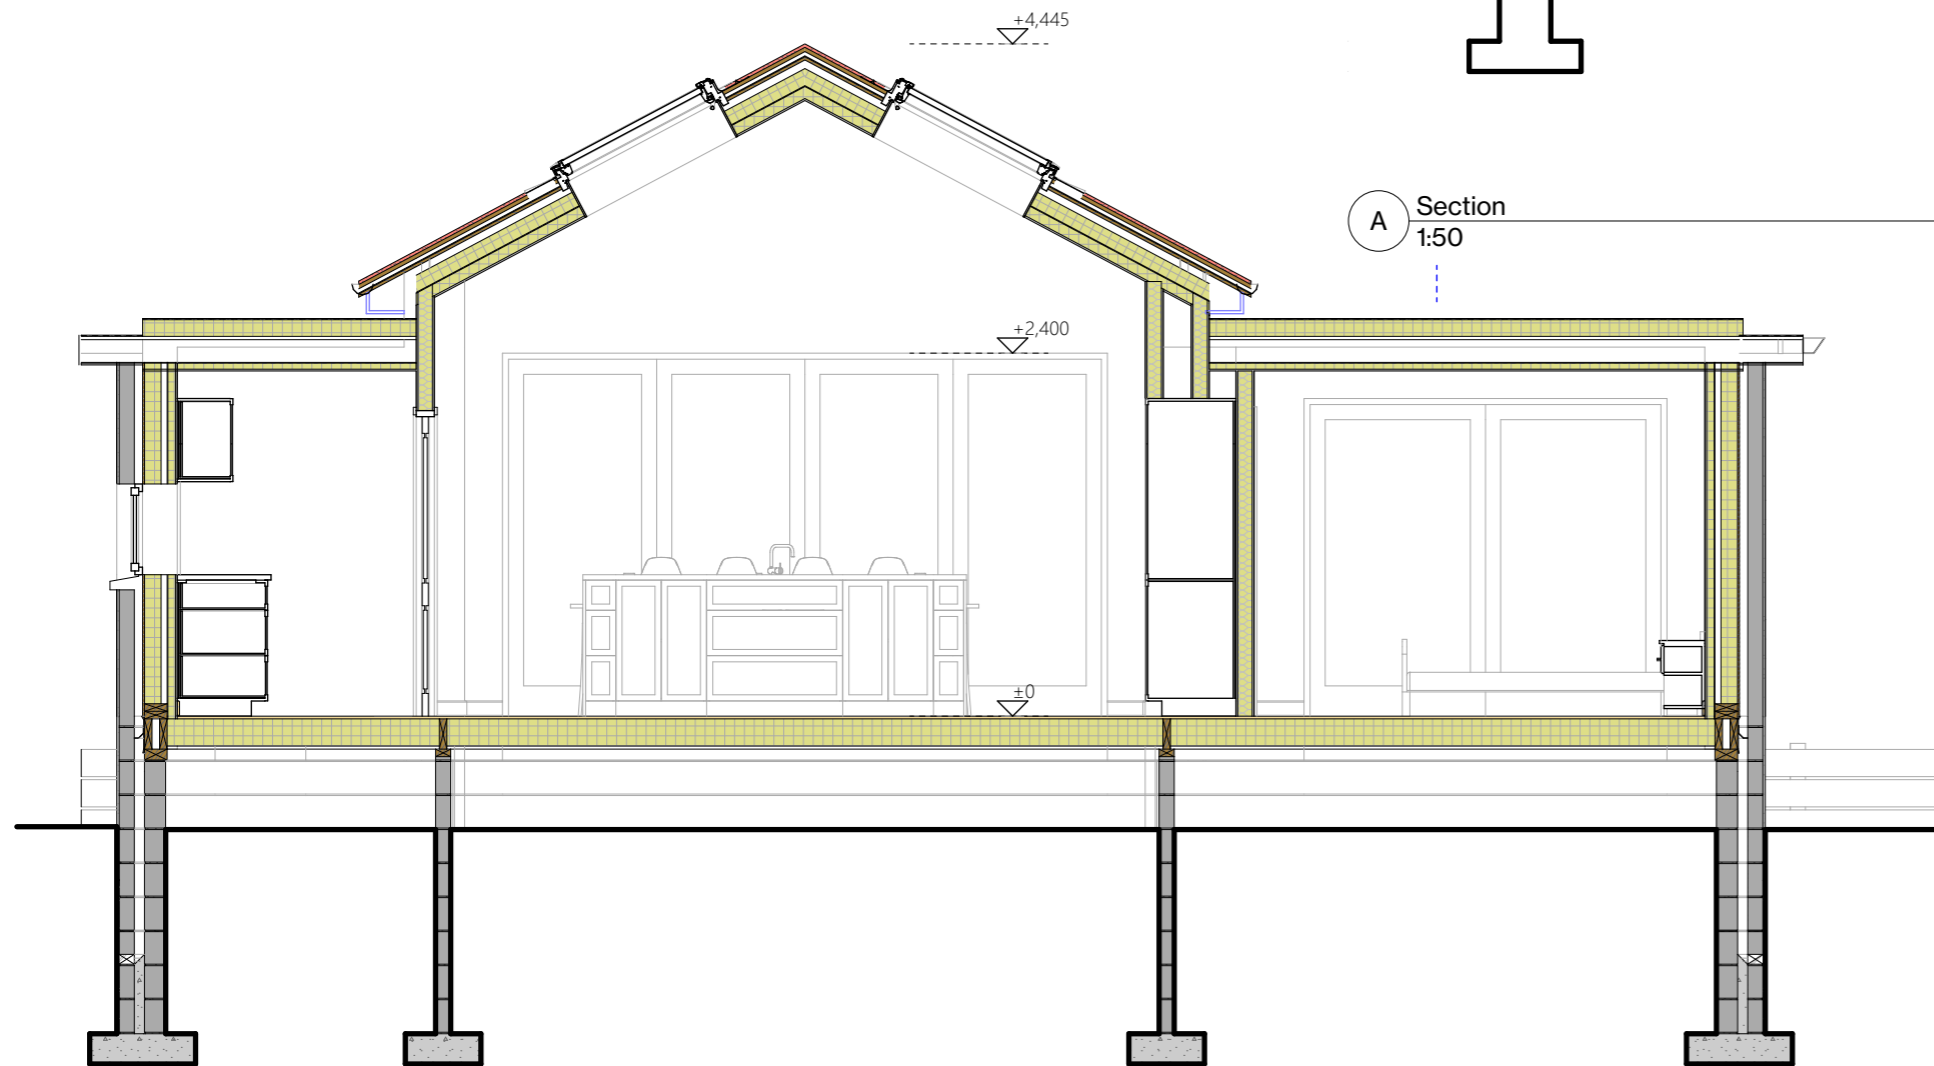

B Section
1:50



© Copyright The Architect Room Ltd.
Responsibility is not accepted for errors made by others in scaling from this drawing. All construction information should be taken from figured dimensions only.

No	Date	Revision Description	By	Ck

The Architect Room

The Architect Room Ltd.
84 Douglas Park Crescent Bearsden G61 3DN
website: www.thearchitectroom.co.uk
e-mail: thearchitectroom@live.co.uk
phone: 07947 218 488

Client: **Grant Miller**
6 Morar Drive
Bearsden
G61 2JZ

Site: 6 Morar Drive,
Bearsden,
G61 2JZ

Status: **PLANNING**

Job Title: **Single Storey Rear Extension**

Drg Name: **Section Sheet 01**

Drawing No: **259-05-1**

Drawn: **JM** Date: **09/11/2023** Scale: **1:50** Printed on A3