


Do not scale from this drawing. All dimensions are approximate and should be checked on site prior to construction. All discrepancies must be reported to the Architect for verification prior to commencement of the affected works.

This drawing is Copyright protected and must not be reproduced or used without prior written permission

Notes:

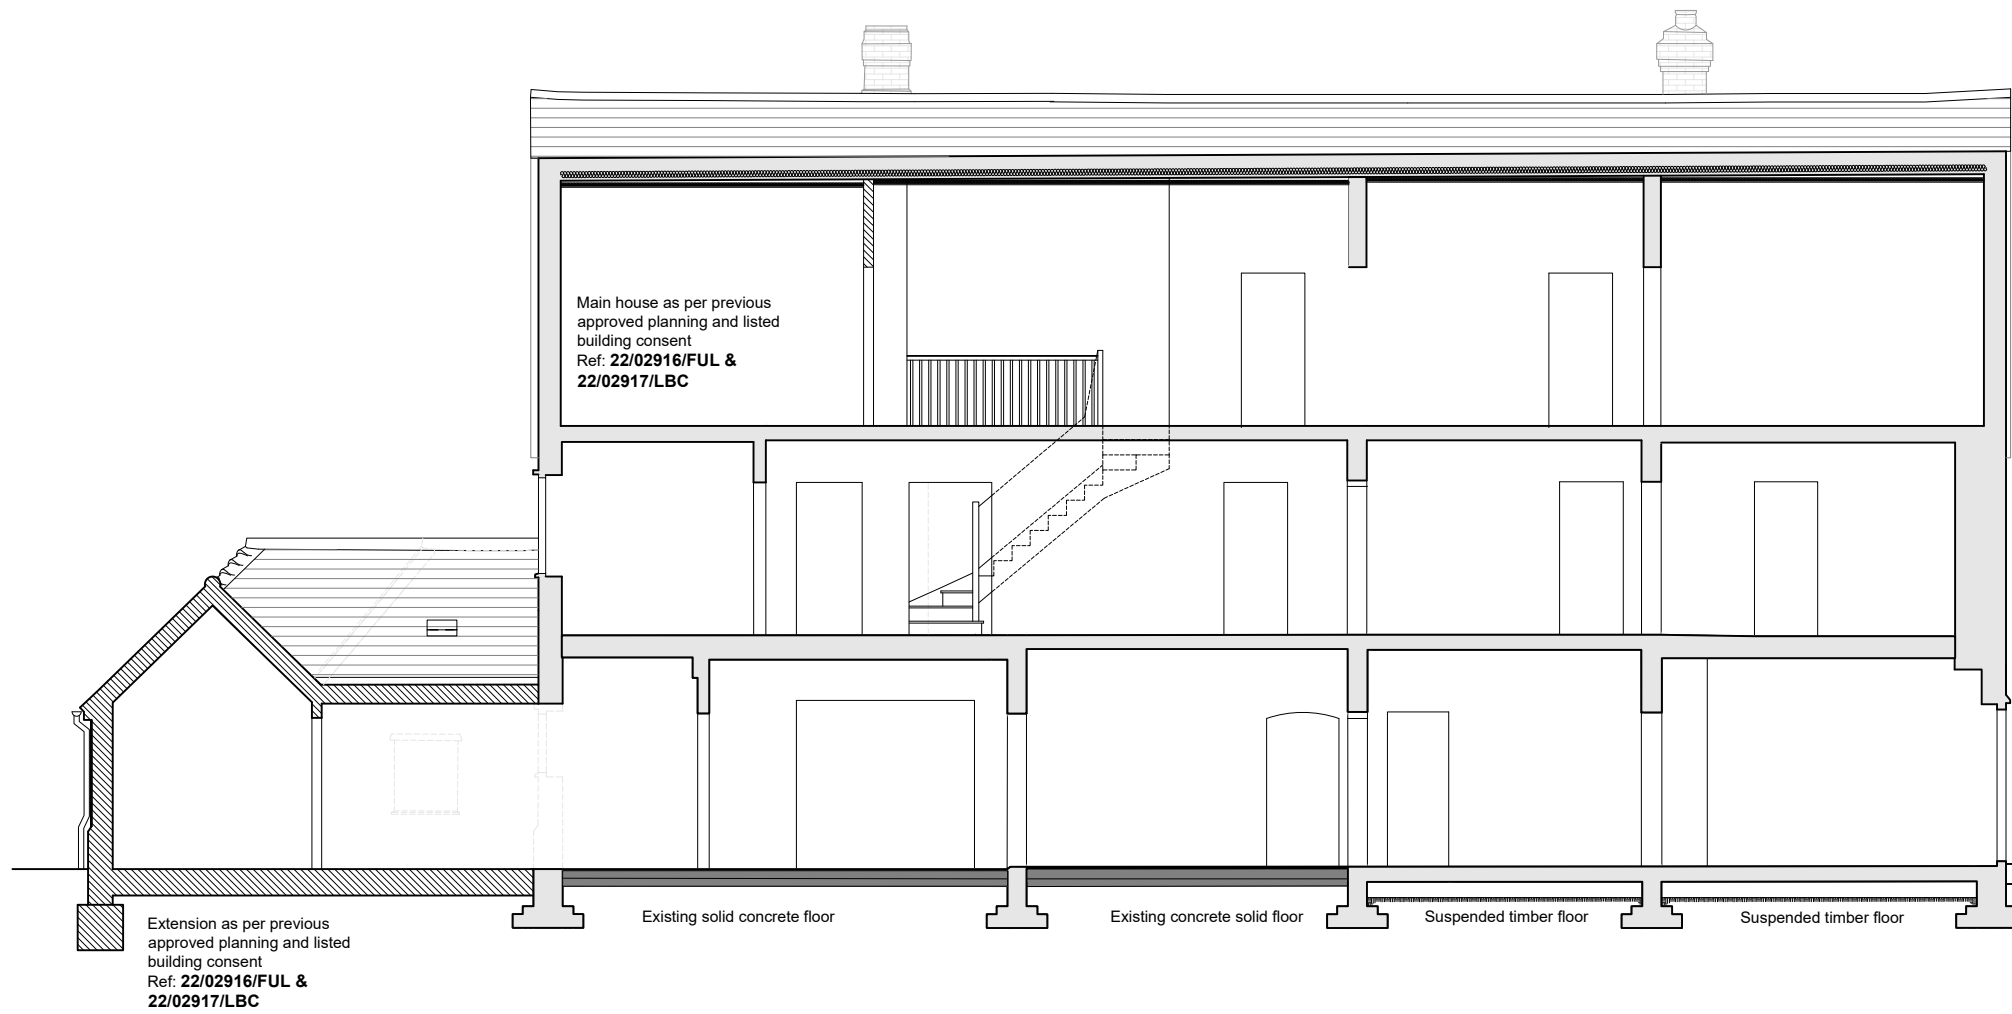

1 Existing Section EE
Scale 1:100

RIACH

architects

Riach Architects Limited, Company Number: 8867519
65 Banbury Rd, Oxford, OX2 6PE. Tel:01865 553772
mail@riacharchitects.com www.riacharchitects.com

Client
Mr Stephen Pavlovich

Project
20 Northmoor Road

Drawing title
Existing Section EE

Date	Scale	Stage	Drawn By	Checked By
Nov 2023	1:100@A3	Planning	CC	TB
Drawing Number			Revision	
1915-300				

