


Do not scale from this drawing. All dimensions are approximate and should be checked on site prior to construction. All discrepancies must be reported to the Architect for verification prior to commencement of the affected works.

This drawing is Copyright protected and must not be reproduced or used without prior written permission

Notes:

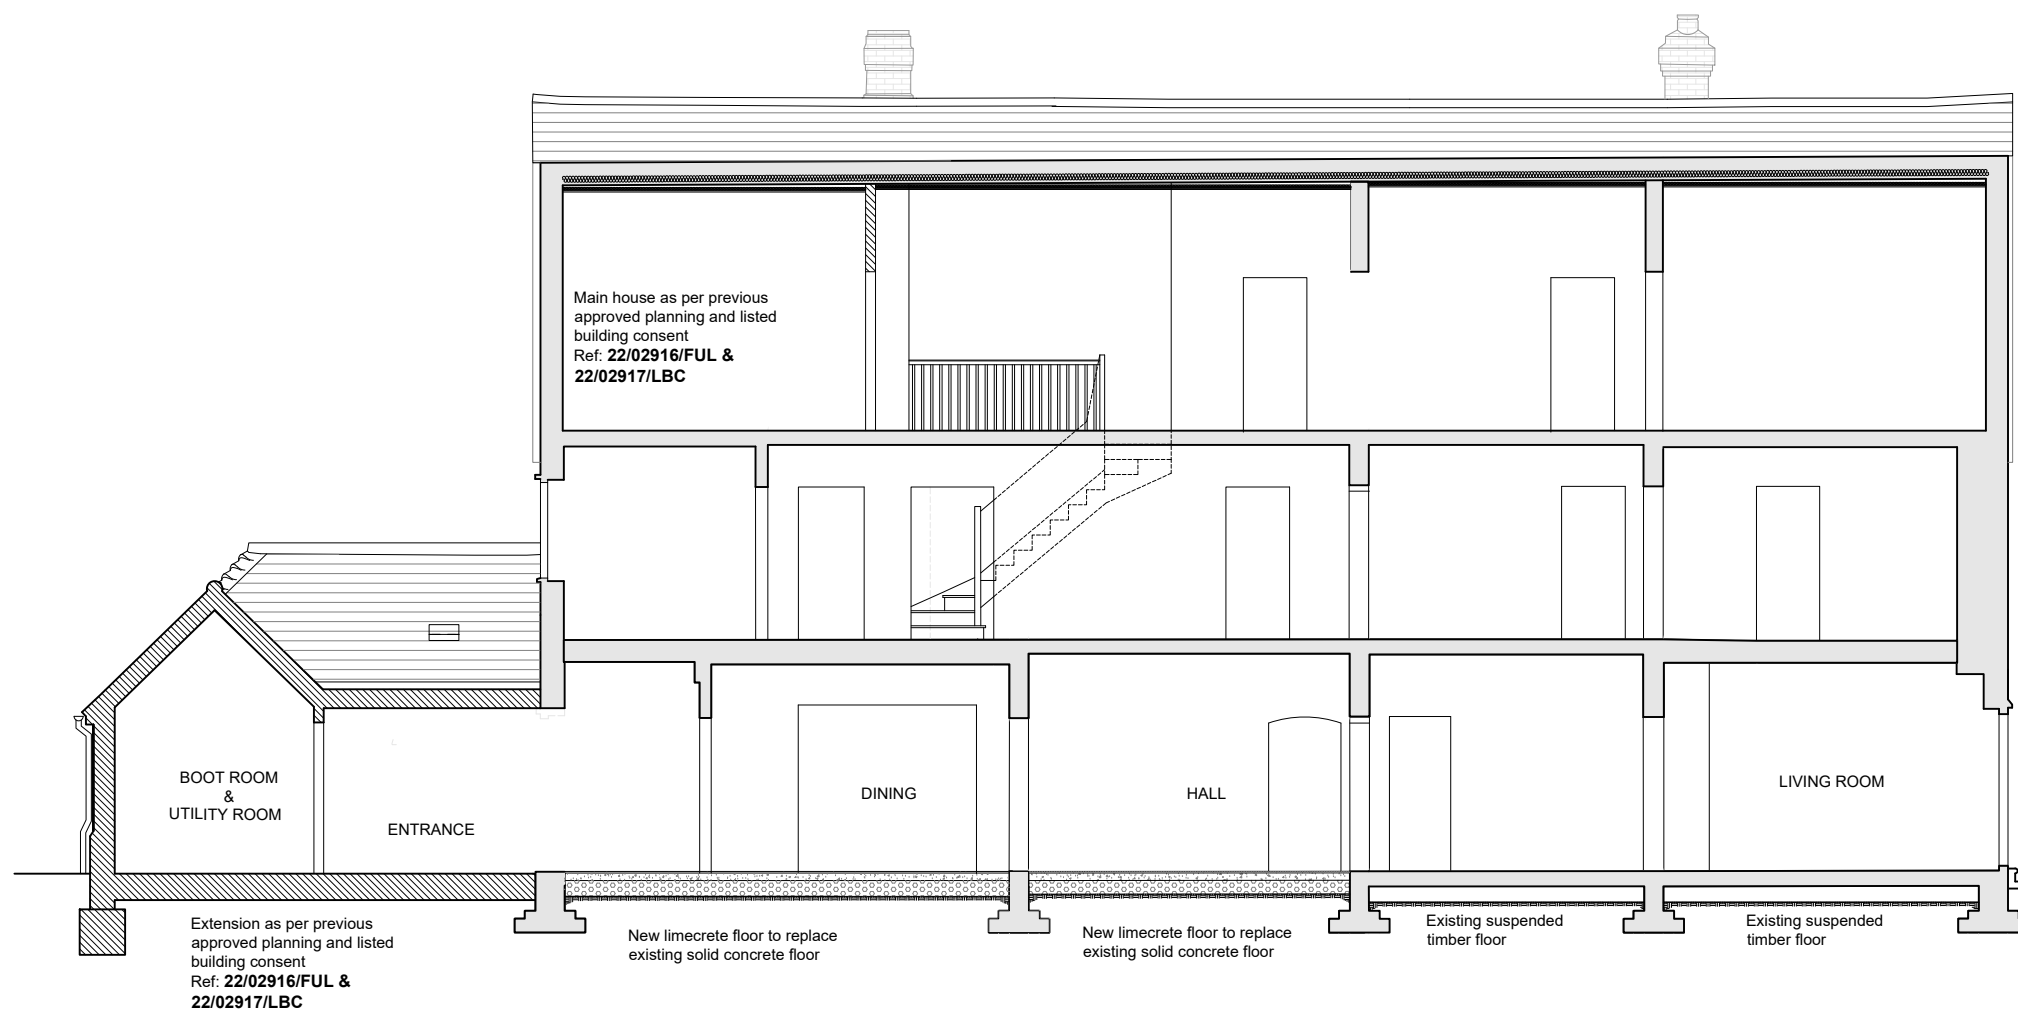

1 Proposed Section AA
Scale 1:100

RIACH

architects

Riach Architects Limited, Company Number: 8867519
65 Banbury Rd, Oxford, OX2 6PE. Tel:01865 553772
mail@riacharchitects.com www.riacharchitects.com

Client
Mr Stephen Pavlovich

Project
20 Northmoor Road

Drawing title
Proposed Section AA

Date	Scale
Nov 2023	1:100@A3

Stage	Drawn By	Checked By
Planning	DB	TB

Drawing Number	Revision
1915-301	A

