


SKETCH SHEET

Job Title THE HEAD OF THE RIVER, OXFORD		Job No. 223 157	
Design Element TYPICAL STEEL SHOE DETAIL FOR TIMBER POSTS		Sketch No. SK 05	
Prepared	SZ	Date	5/9/23
Revision	A	Date	7/10/23

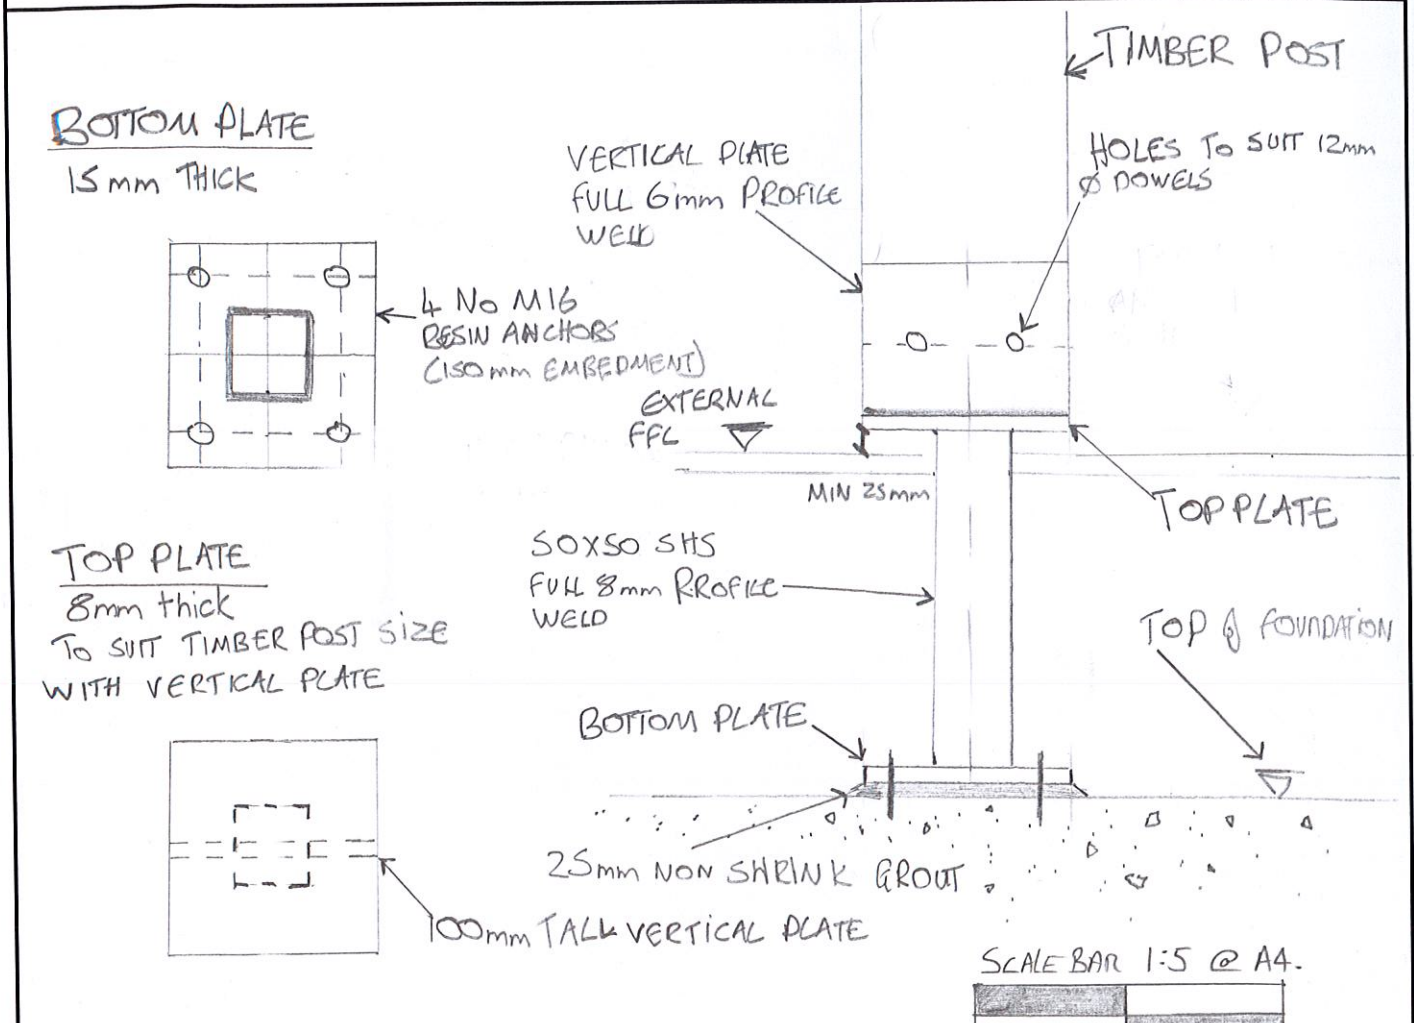

NOTES

- ALL WELDS TO BE 6mm FULL PROFILE FILLET WELDS
- ALL STEEL TO BE FULLY GALVANISED
- TOP OF STEEL SHOE TO PROTRUDE 25mm ABOVE PAVING SLAB LEVEL.
- ALL STEEL GRADE S355
- IF NO CONCRETE FOUNDATION IS PRESENT, ALLOW FOR NEW PAD FOUNDATION. TBC ON SITE
- SIZE OF TOP AND BOTTOM PLATES TO SUIT TIMBER POST SIZE.