
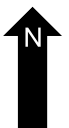
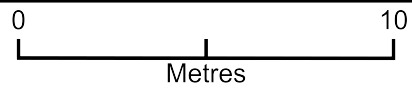


7 Feilden Grove OX3 0DU Garage conversion

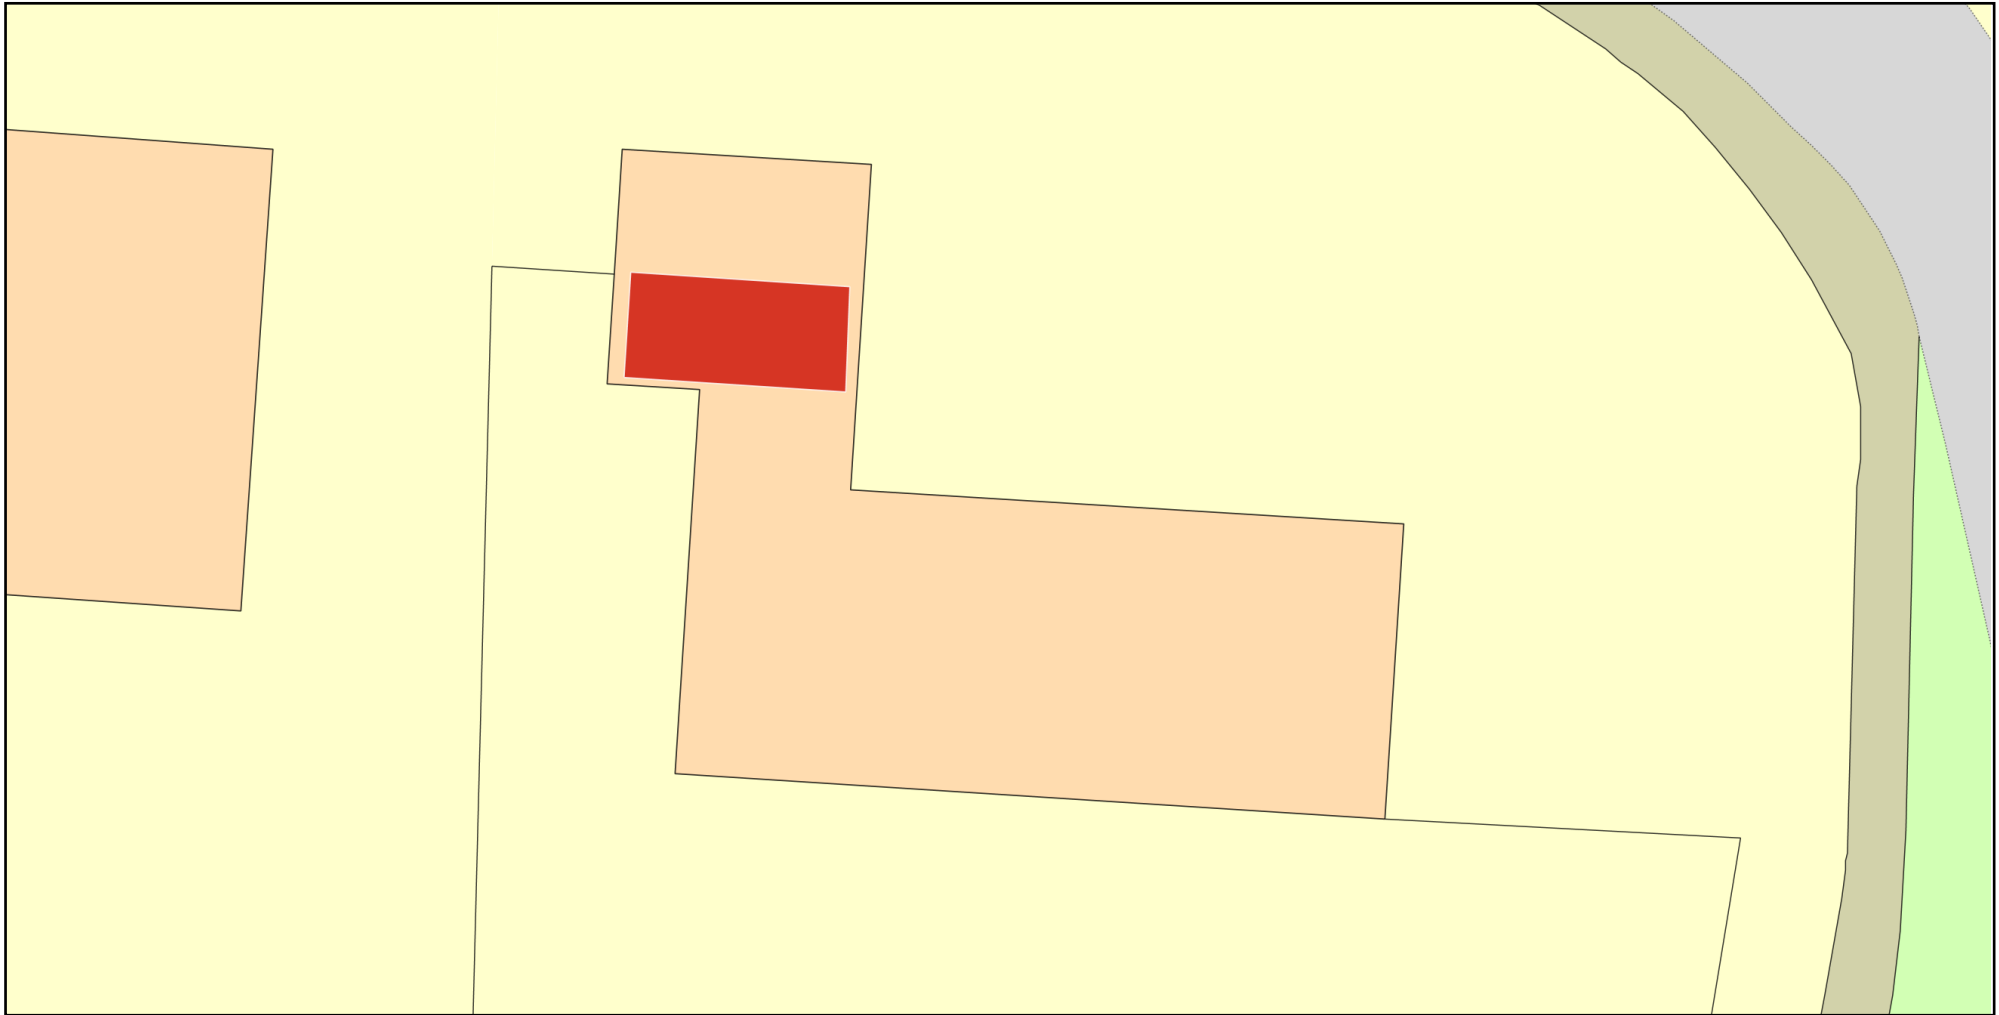

Plan Produced for: Richard Mark Gardiner

Date Produced: 01 Nov 2023

Plan Reference Number: TQRQM23305100747274

Scale: 1:200 @ A4