


Location Plan

Site Address: 7, Feilden Grove, Oxford, OX3 0DU

Date Produced: 01-Nov-2023

Scale: 1:2500 @A4

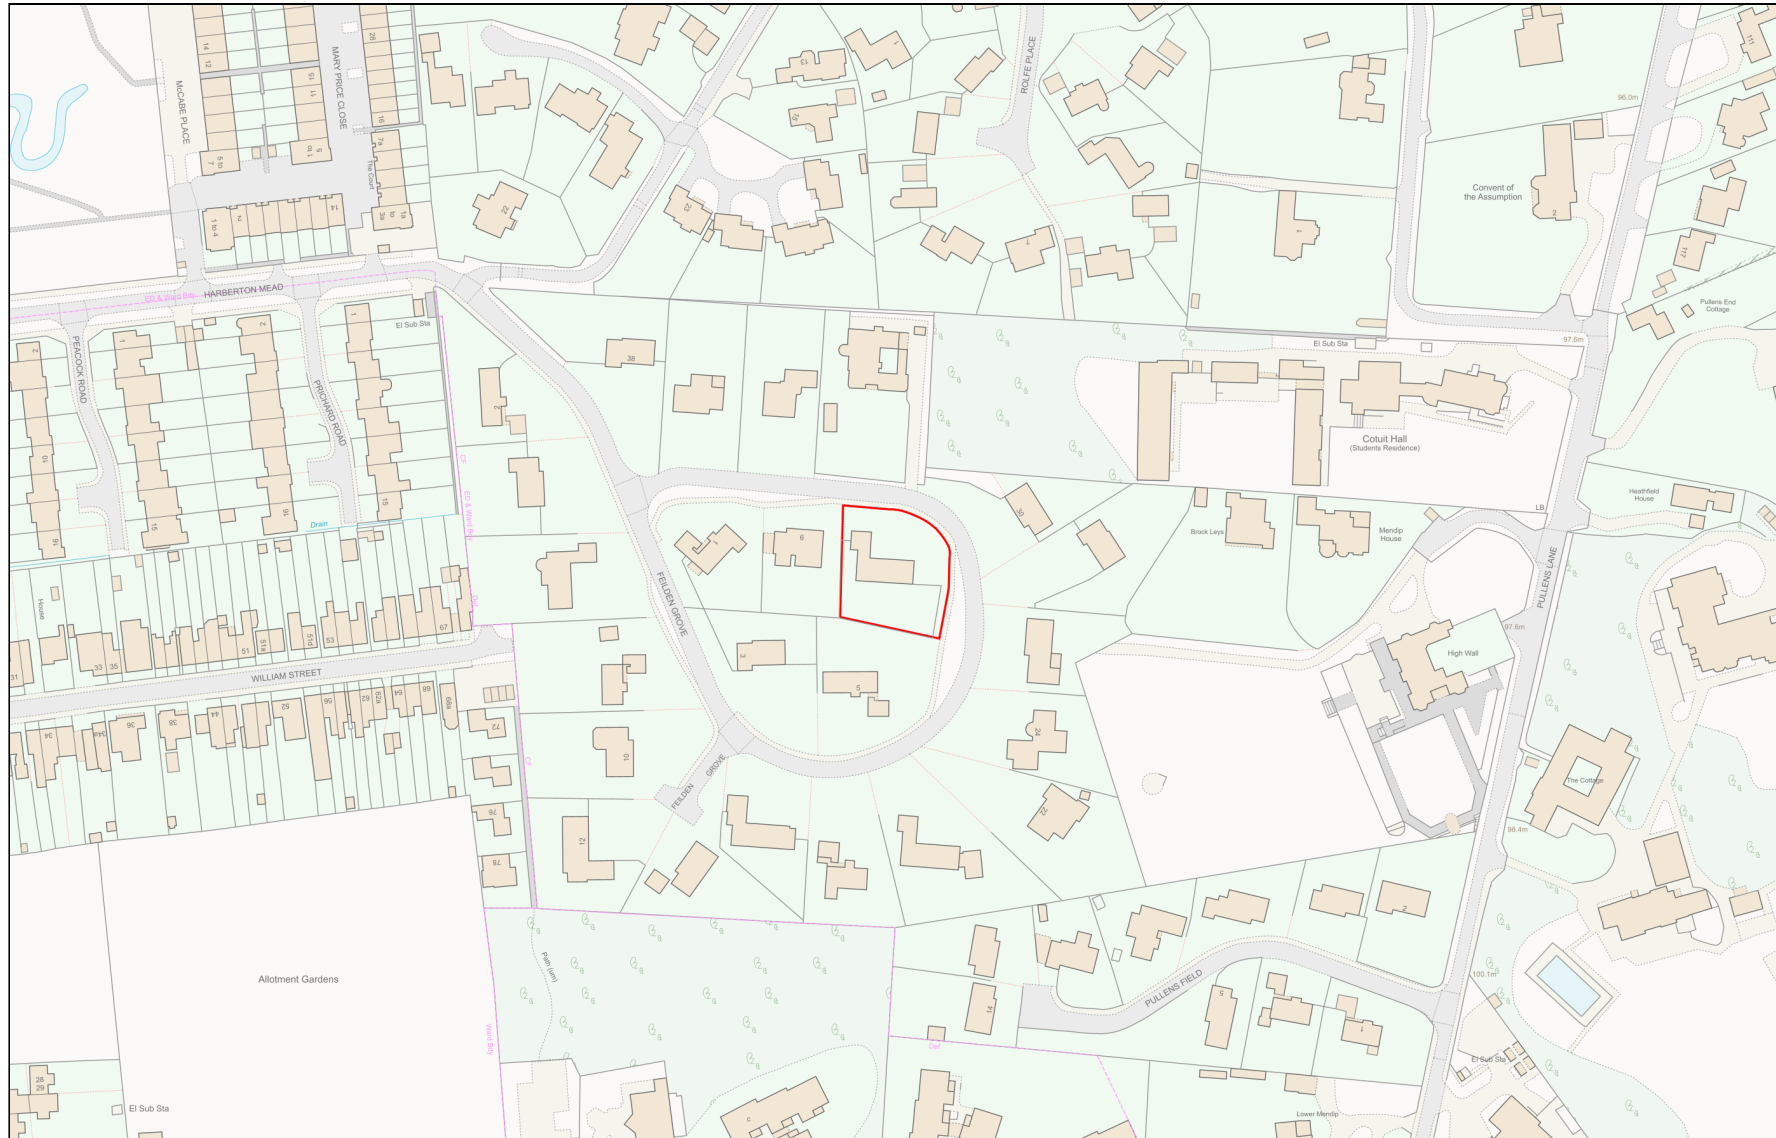

Planning Portal Reference: PP-12552786v2

