


## GENERAL NOTES

DIGITAL SCREEN ILLUMINATED INTERNALLY WITH NON-COLOURED LIGHT & ADJUSTABLE BRIGHTNESS UP TO 2,500 CD/M2


ILLUMINATION INTERMITTENT

DIGITAL SCREEN FIXED TO EXTERIOR WALL WITH MANUFACTURERS FIXING BRACKET

ALL ASSOCIATED CABLING TO RUN DIRECTLY THROUGH WALL INTO REAR OF DIGITAL SCREEN

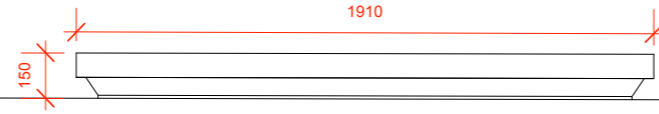

01 - Proposed Plan

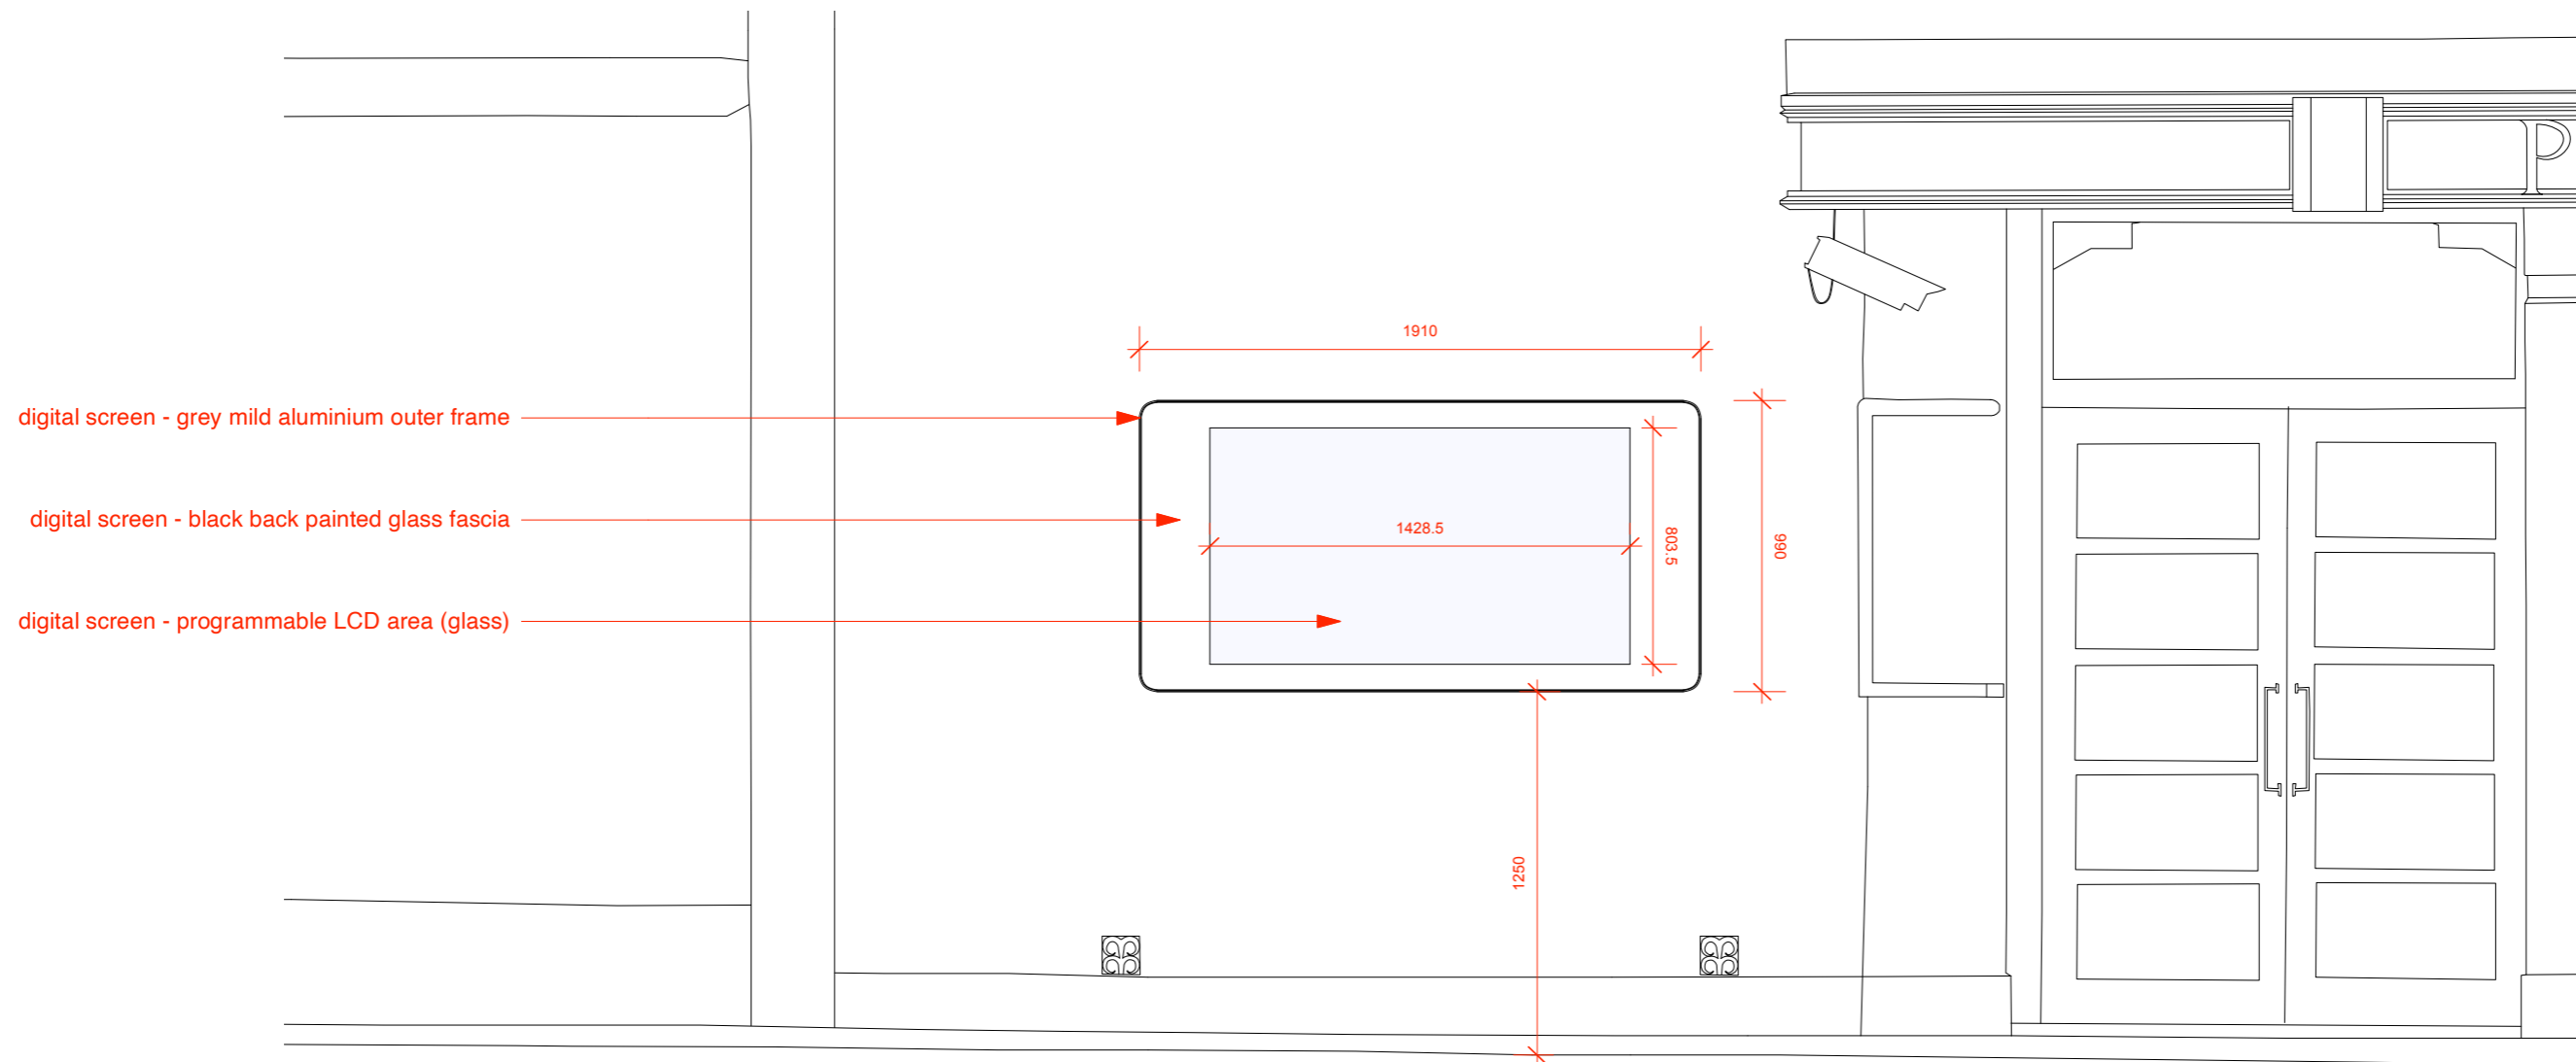

02 - Proposed Elevation

SCALE

1:25

0m 0.625m

To check the drawing has been printed at the intended scale this bar should be 25mm long at A3.

SIZE

A3

DRAWING TITLE

Digital Screen - Detail

DRAWING NUMBER

0091\_A\_07\_701\_A