
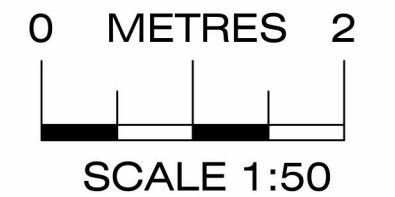


K2 Architecture

K2 Architecture Mobile: [REDACTED]

Notes

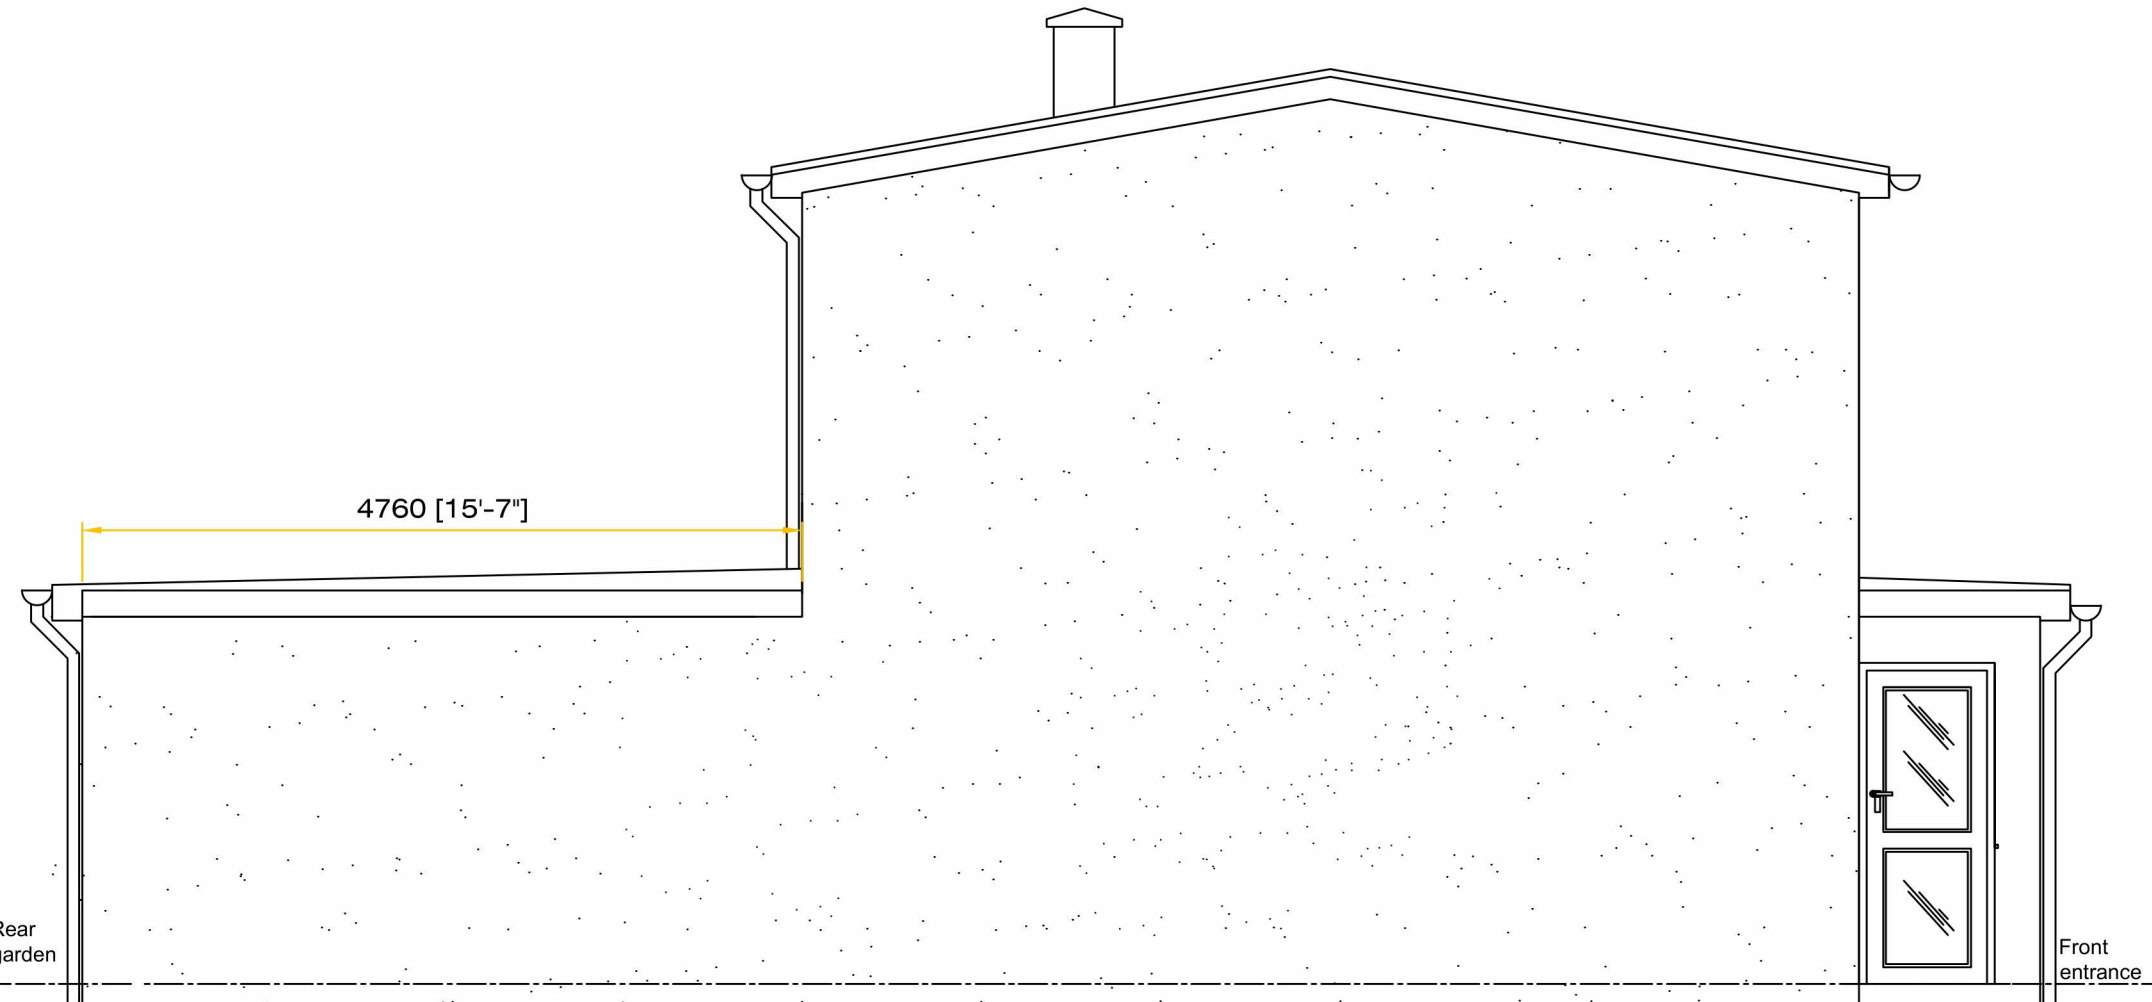

No.	Description	Date

Proposed left elevation viewed from the rear gardens of properties on Burchester Ave

1 Bassett Road
BARTON
Oxford
OX3 9PF

Proposed Elevation			
Project number		P104	
Date	Oct 2023		
Drawn by	Mohd N	Revision	0
Checked by	Checker	Scale	1:50 @A3 sheet