


K2 Architecture

K2 Architecture Mobile [REDACTED]


Notes

Notes section for project details.

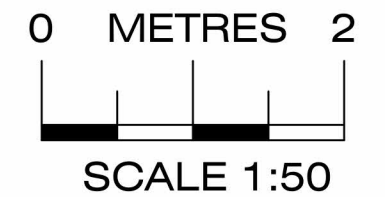

No.	Description	Date

1 Bassett Road
BARTON
Oxford
OX3 9PF

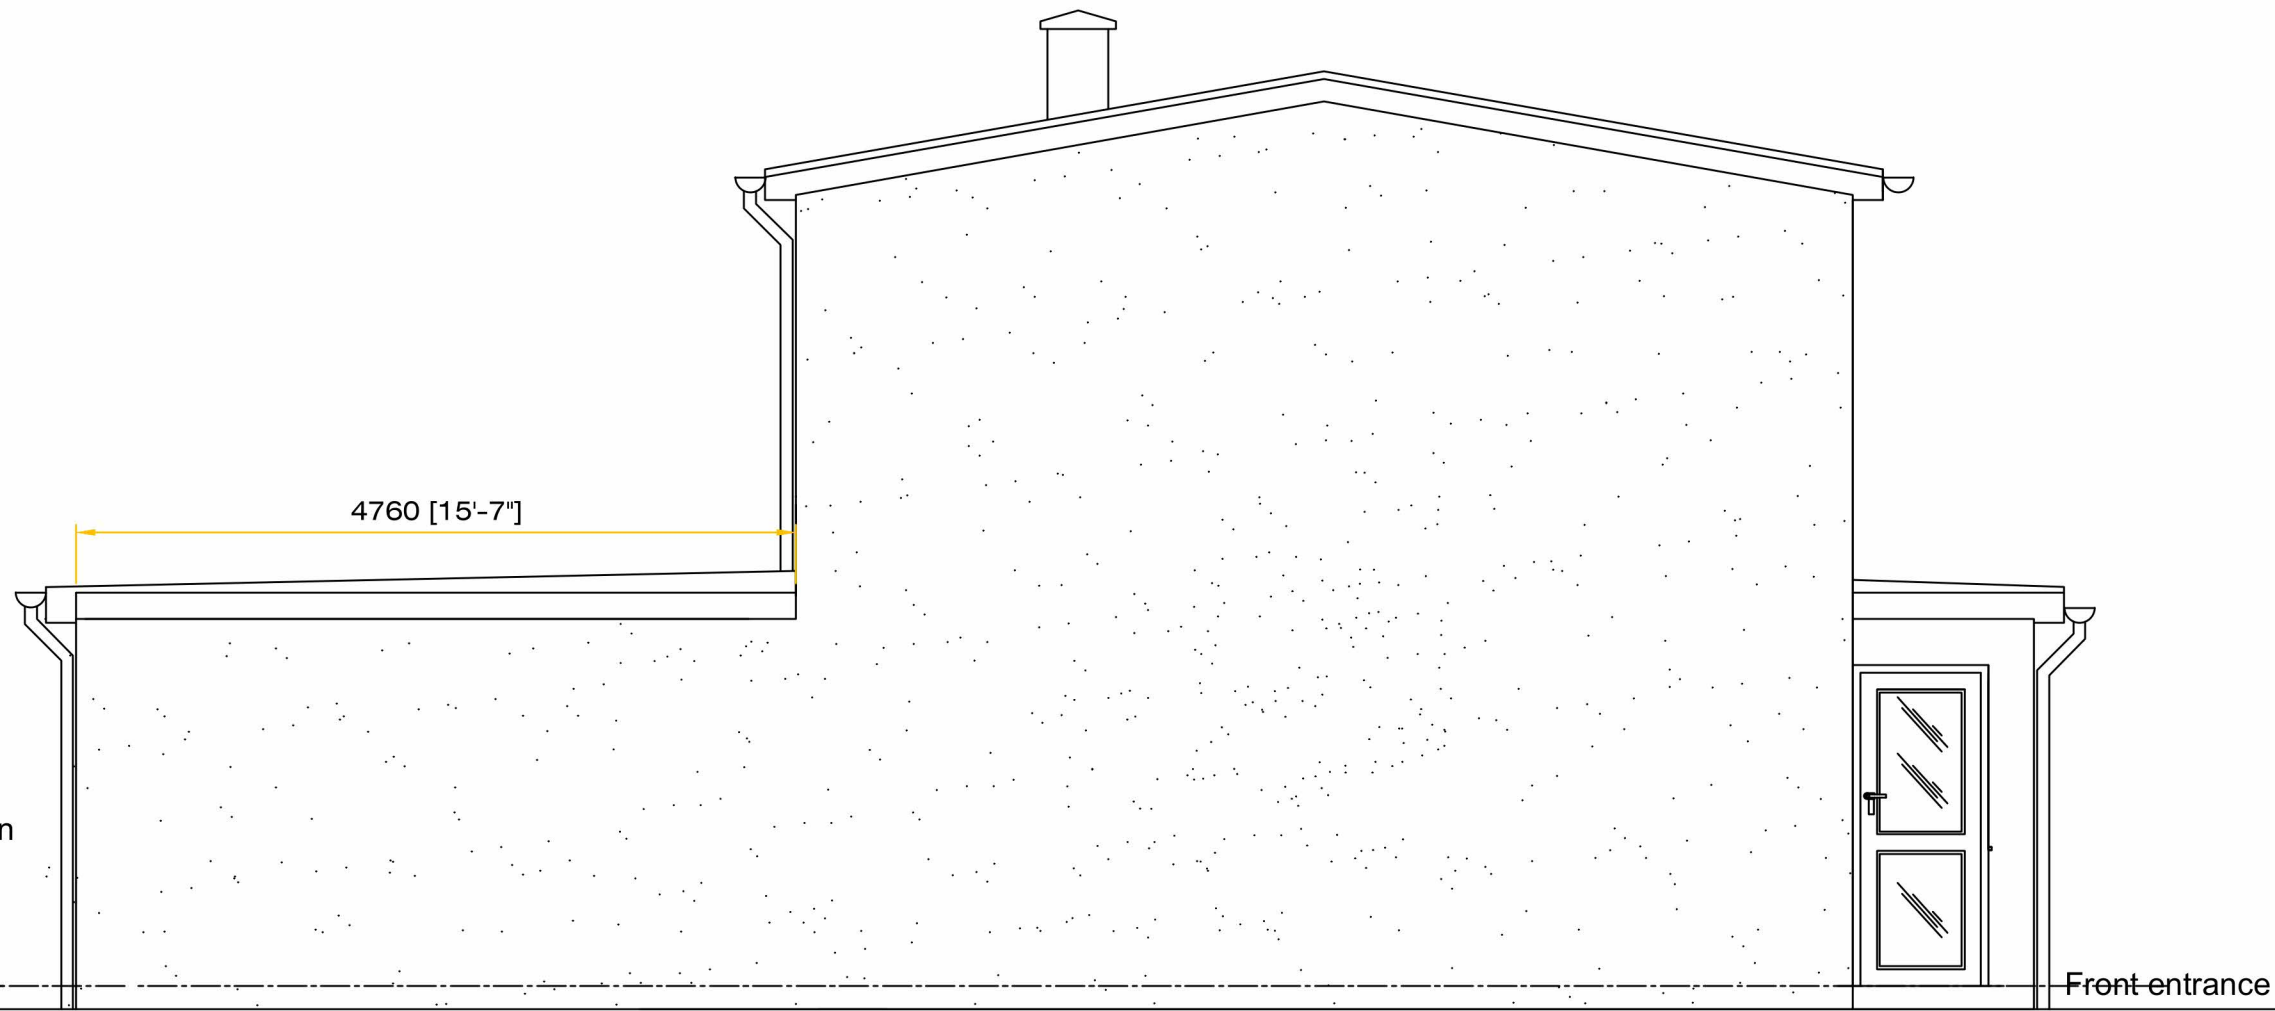

Existing left elevation viewed from the rear gardens of properties on Burchester Ave

Existing Elevation			
Project number		E104	
Date	Oct 2023		
Drawn by	Mohd N	Revision	0
Checked by	Checker	Scale	1:50 @A3 sheet