




K2 Architecture

K2 Architecture Mobile: [REDACTED]


Notes

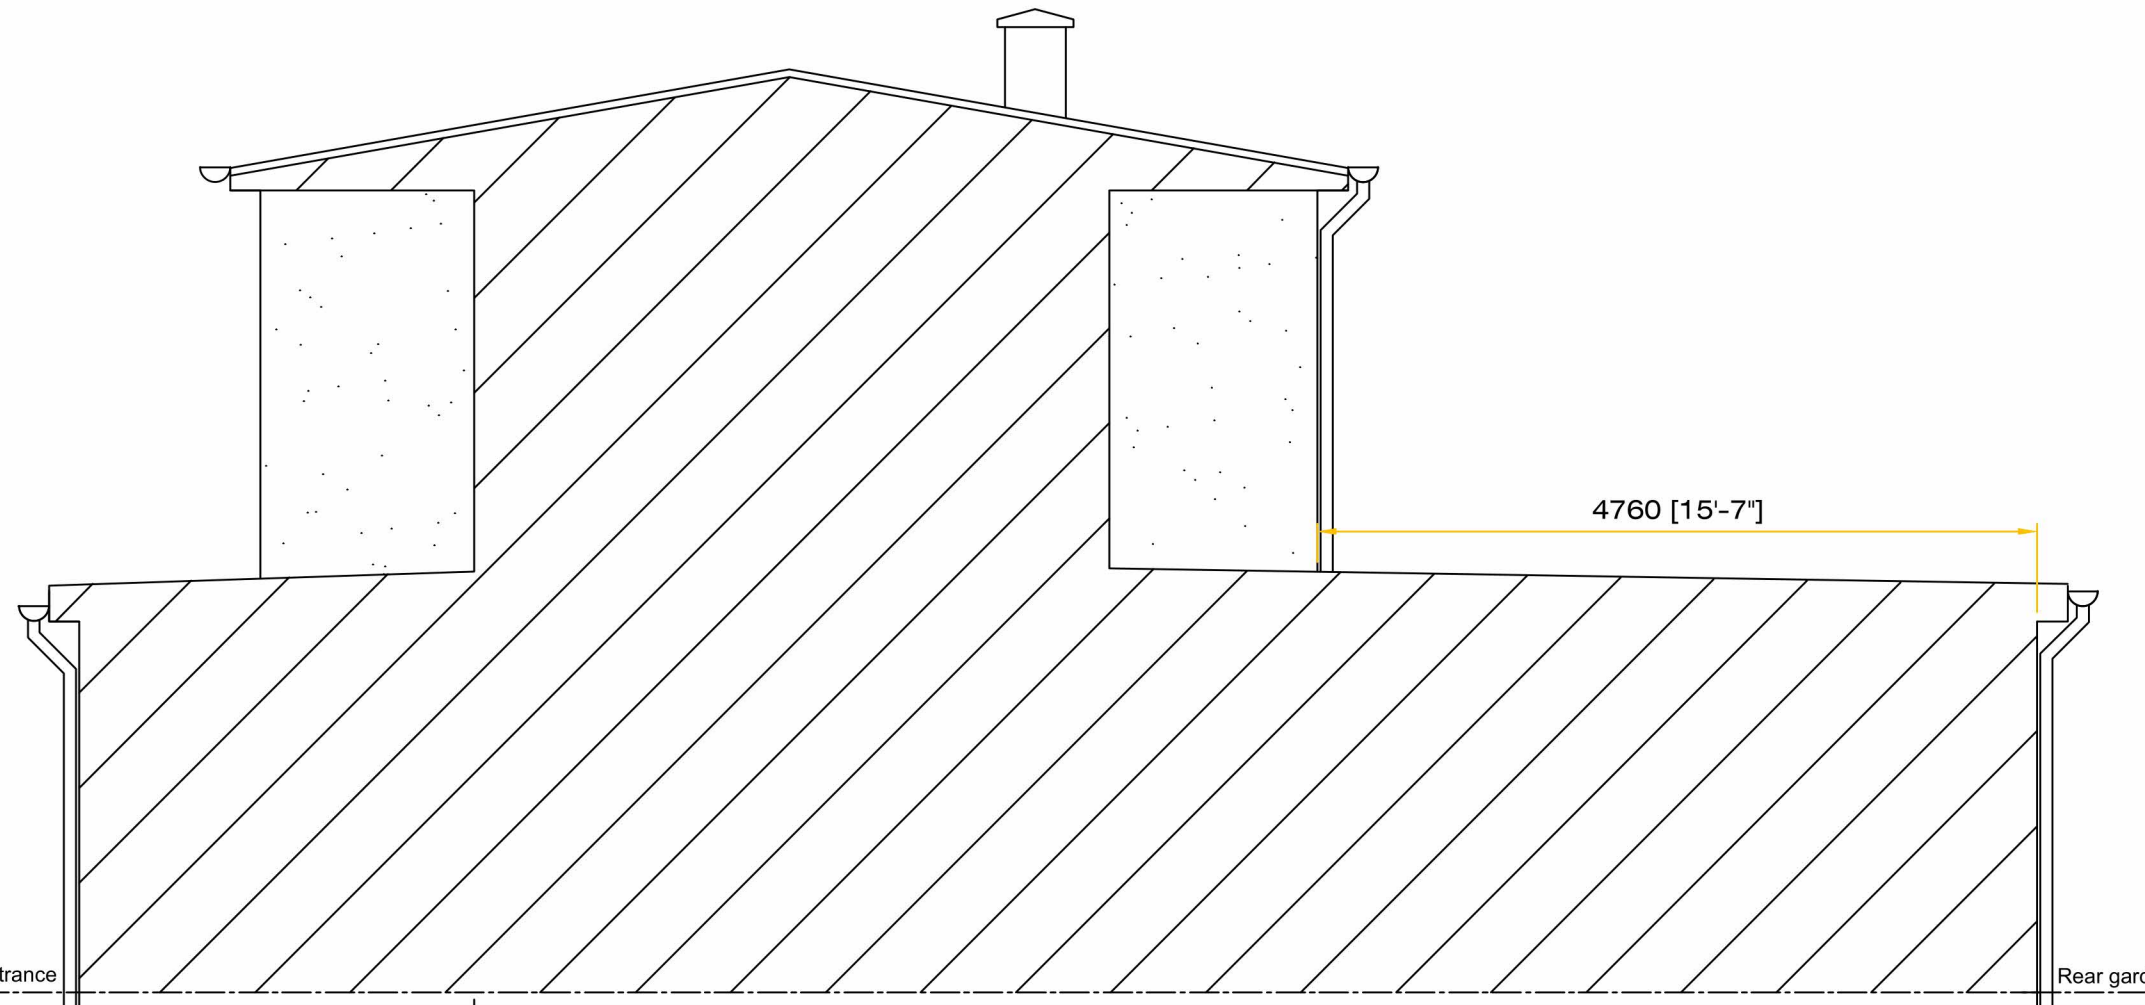

Front entrance

Rear garden

Existing right elevation viewed from no.3

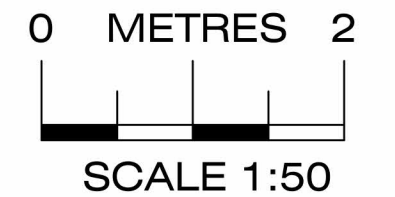

No.	Description	Date

1 Bassett Road
 BARTON
 Oxford
 OX3 9PF

Existing Elevation			
Project number		E106	
Date	Oct 2023		
Drawn by	Mohd N	Revision	0
Checked by	Checker	Scale	1:50 @A3 sheet