



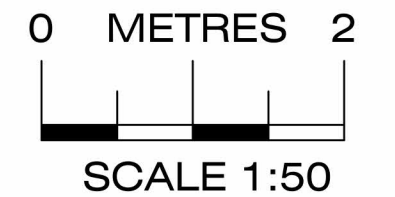

K2 Architecture

K2 Architecture Mobile: [REDACTED]

Notes

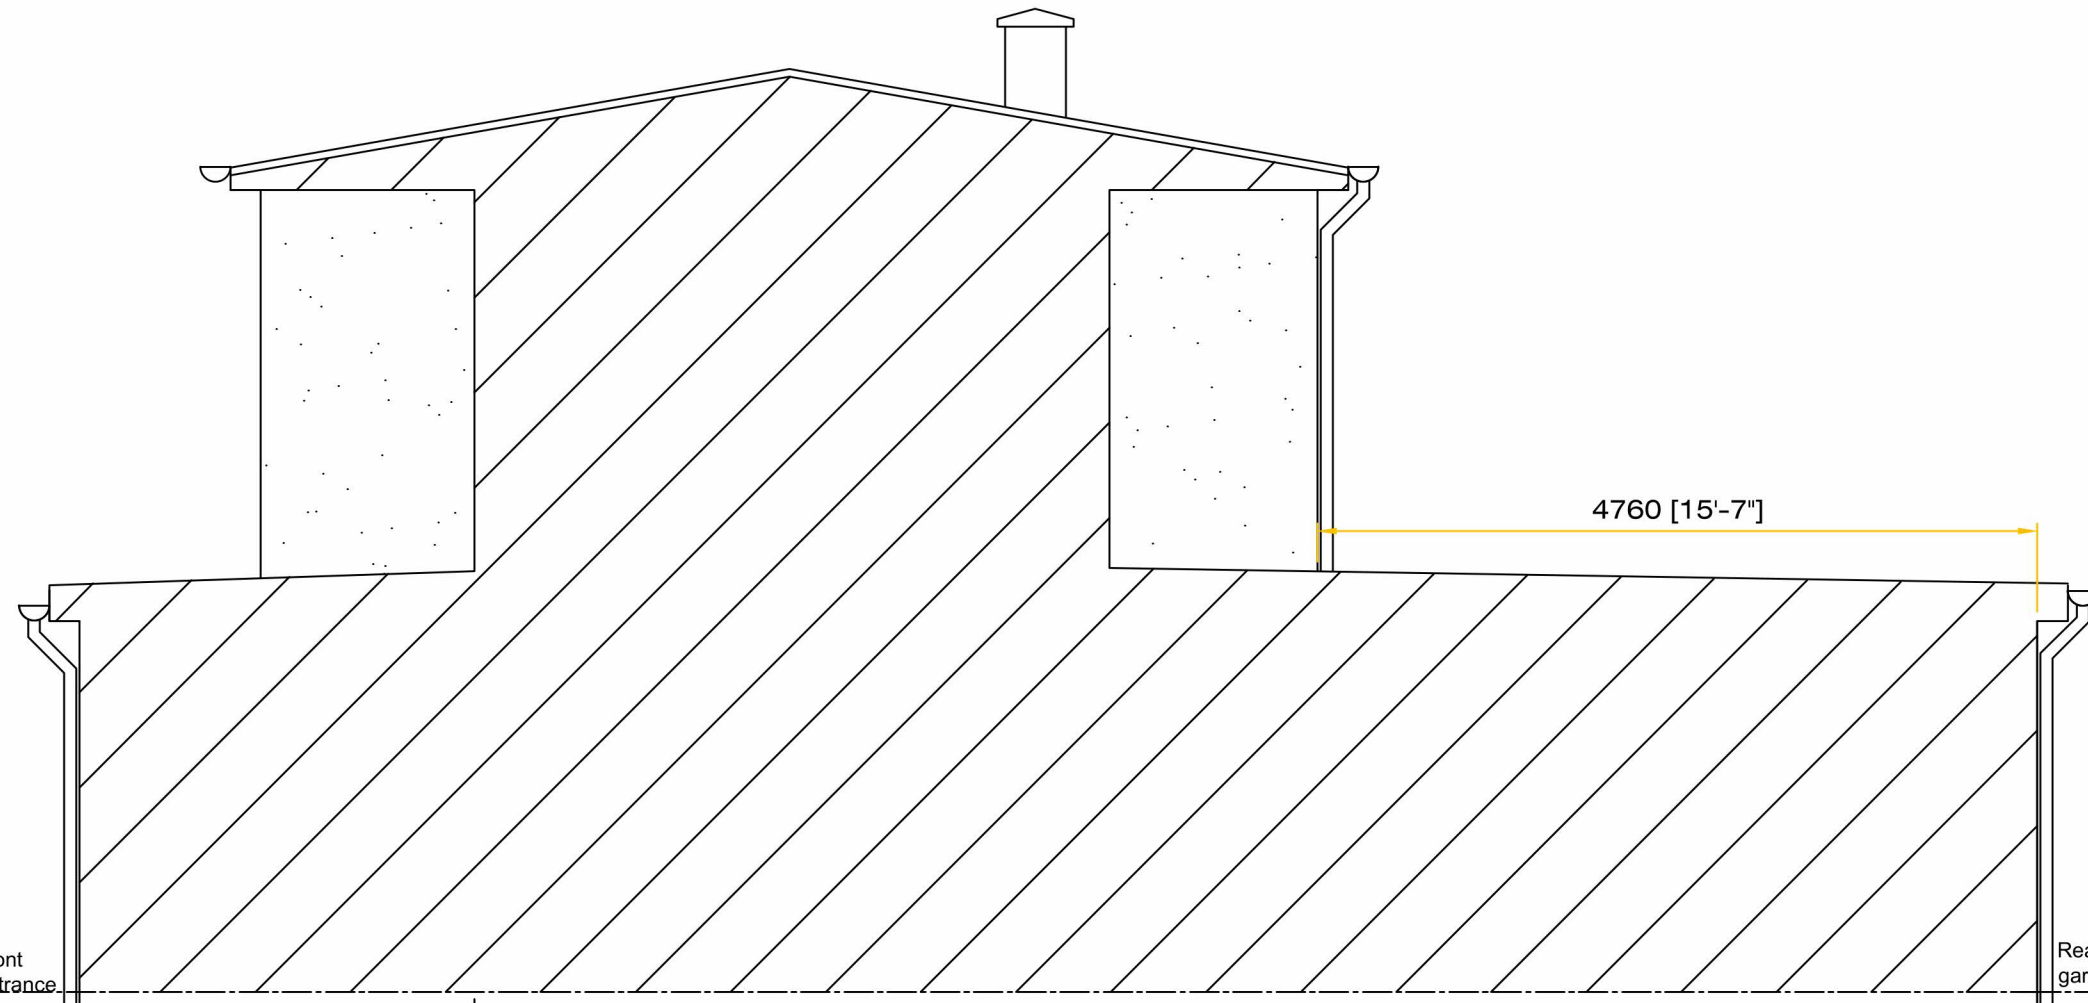

Proposed right elevation viewed from no.3

No.	Description	Date

1 Bassett Road  
BARTON  
Oxford  
OX3 9PF

Proposed Elevation			
Project number	P106		
Date	Oct 2023	Revision	0
Drawn by	Mohd N	Scale	1:50 @A3 sheet
Checked by	Checker		