


K2 Architecture

K2 Architecture Mobile [Redacted]

Notes

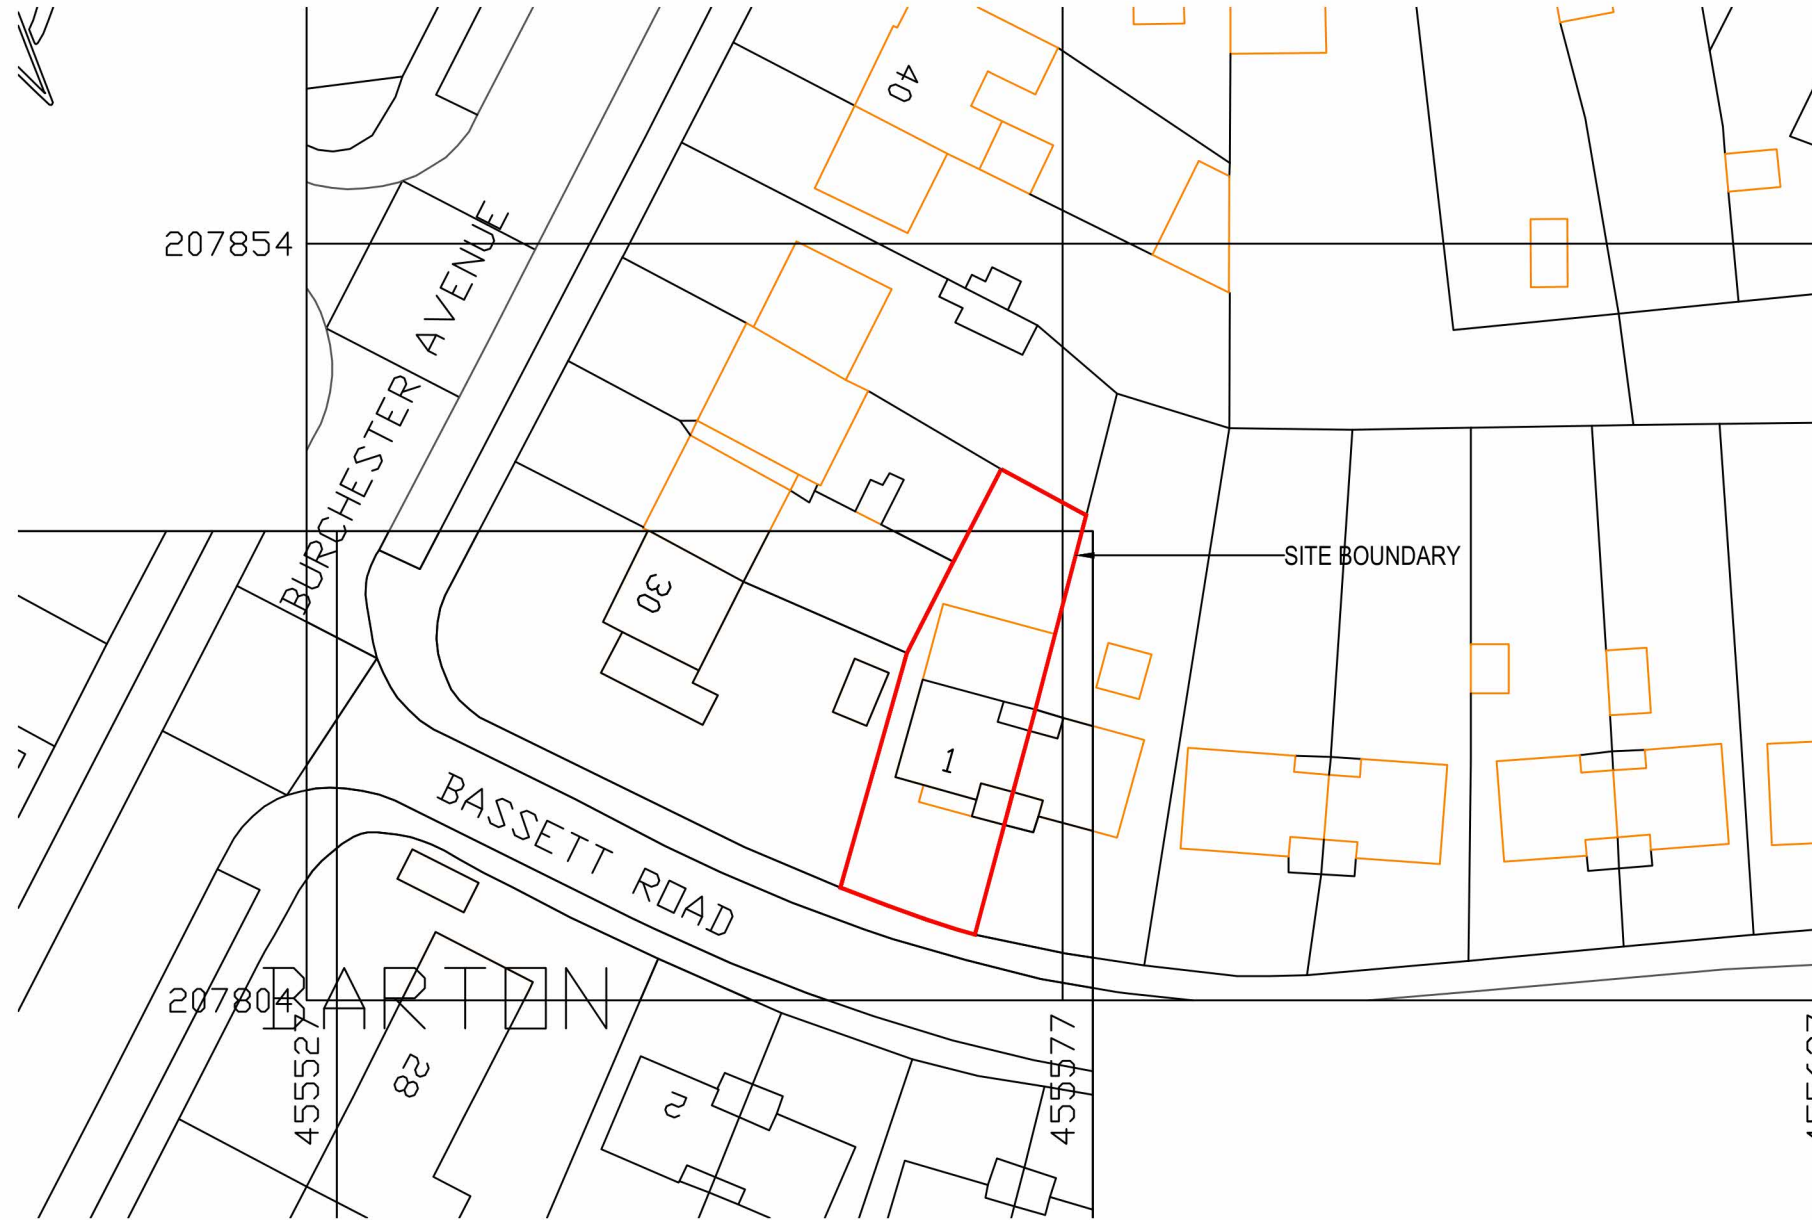

No.	Description	Date

**1 Bassett Road
BARTON
Oxford
OX3 9PF**

Existing Block Plan			
Project number		S101	
Date	Oct 2023		
Drawn by	Mohd N	Revision	0
Checked by	Checker	Scale	1:1250 @A3 sheet