


Solar PV installation at 1 Folly Bridge Oxford

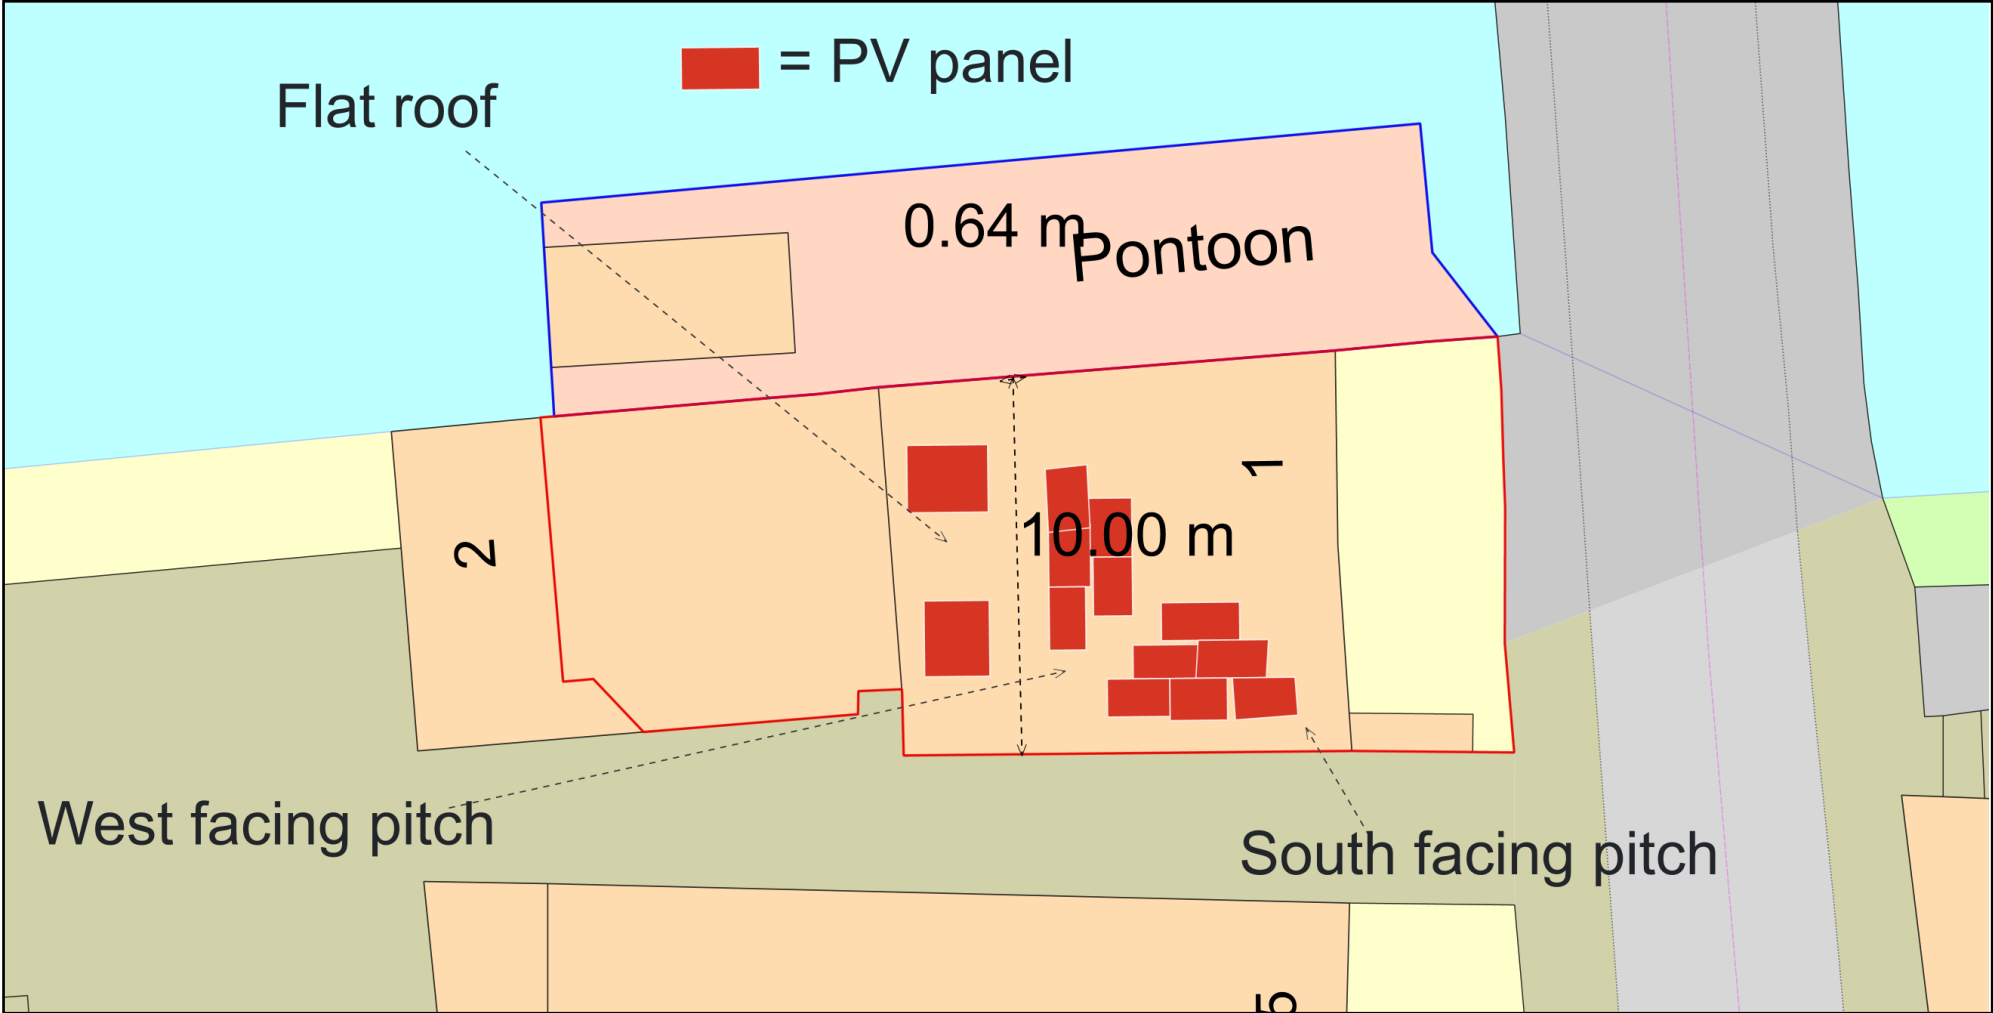

Plan Produced for: Giles Dobson
Date Produced: 30 Oct 2023
Plan Reference Number: TQRQM23303101110711
Scale: 1:200 @ A4